




Legend

-  City of Castle Hills Right-Of-Way
-  City of Castle Hills Boundary

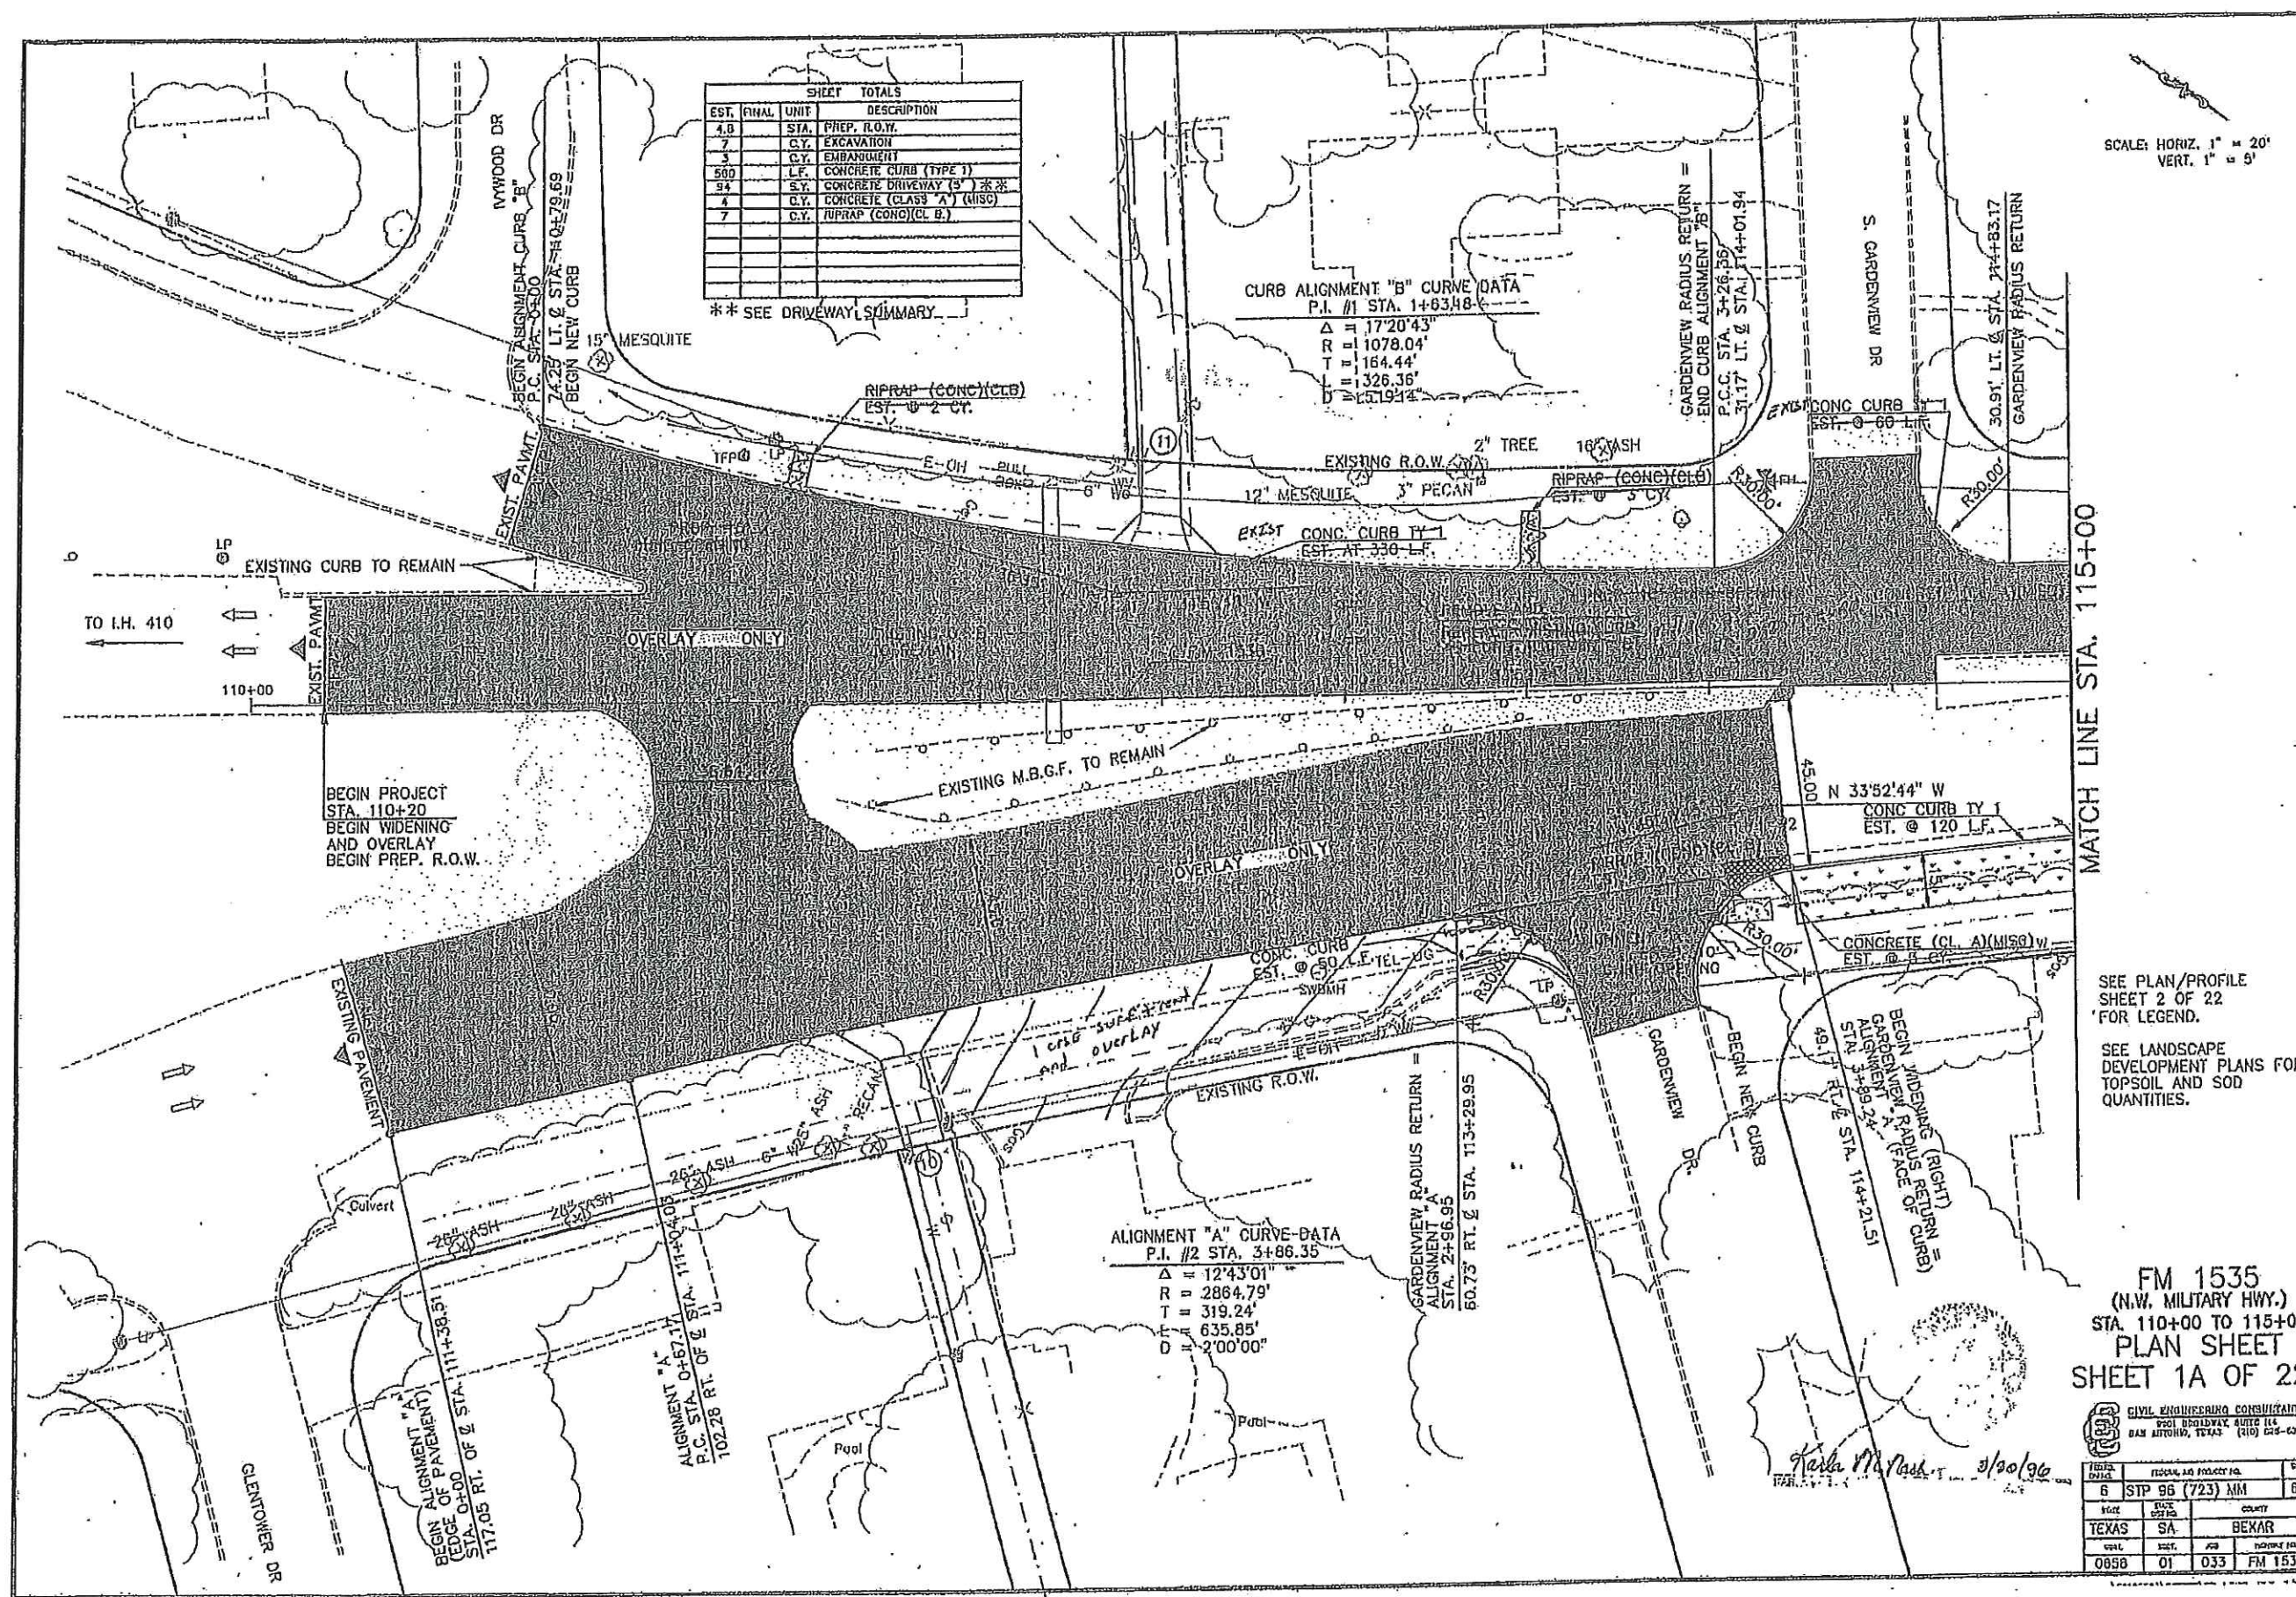

SHEET TOTALS

EST.	FINAL	UNIT	DESCRIPTION
4.0	STA.	PREP. R.O.W.	
7	C.Y.	EXCAVATION	
3	C.Y.	EMBANKMENT	
500	L.F.	CONCRETE CURB (TYPE 1)	
94	S.Y.	CONCRETE DRIVEWAY (S) 3/4"	
4	C.Y.	CONCRETE (CLASS "A") (MISC)	
7	C.Y.	RIPRAP (CONC) (CL. B)	

** SEE DRIVEWAY SUMMARY

CURB ALIGNMENT "B" CURVE DATA
 P.I. #1 STA. 1+03.48
 $\Delta = 17'20'43"$
 $R = 1078.04'$
 $T = 164.44'$
 $L = 326.36'$
 $D = 15.1914'$

GARDENVIEW RADIUS RETURN =
 END CURB ALIGNMENT "B"
 P.C.C. STA. 3+26.35
 31.17' LT. & STA. 114+01.94

ALIGNMENT "A" CURVE DATA
 P.I. #2 STA. 3+06.35
 $\Delta = 12'43'01"$
 $R = 2864.79'$
 $T = 319.24'$
 $L = 635.85'$
 $D = 2'00'00"$

GARDENVIEW RADIUS RETURN =
 ALIGNMENT "A"
 STA. 2+56.95
 60.73' RT. & STA. 113+29.95

BEGIN WIDENING (RIGHT)
 GARDENVIEW RADIUS RETURN =
 ALIGNMENT "A"
 STA. 1+89.25
 49.17' RT. & STA. 114+21.51

SCALE: HORIZ. 1" = 20'
 VERT. 1" = 5'

MATCH LINE STA. 115+00

SEE PLAN/PROFILE
 SHEET 2 OF 22
 FOR LEGEND.

 SEE LANDSCAPE
 DEVELOPMENT PLANS FOR
 TOPSOIL AND SOD
 QUANTITIES.


FM 1535
 (N.W. MILITARY HWY.)
 STA. 110+00 TO 115+00
PLAN SHEET
SHEET 1A OF 22

CIVIL ENGINEERING CONSULTANTS
 9501 BROADWAY SUITE 114
 SAN ANTONIO, TEXAS 78217 (512) 525-0271

Handwritten signature and date: 3/30/96

PROJECT NO.	STP 96 (723) MM	SHEET NO.	65
STATE	TEXAS	COUNTY	BEKAR
SECTION	01	POST MILE	033
PROJECT NAME	FM 1535		

2454L-003

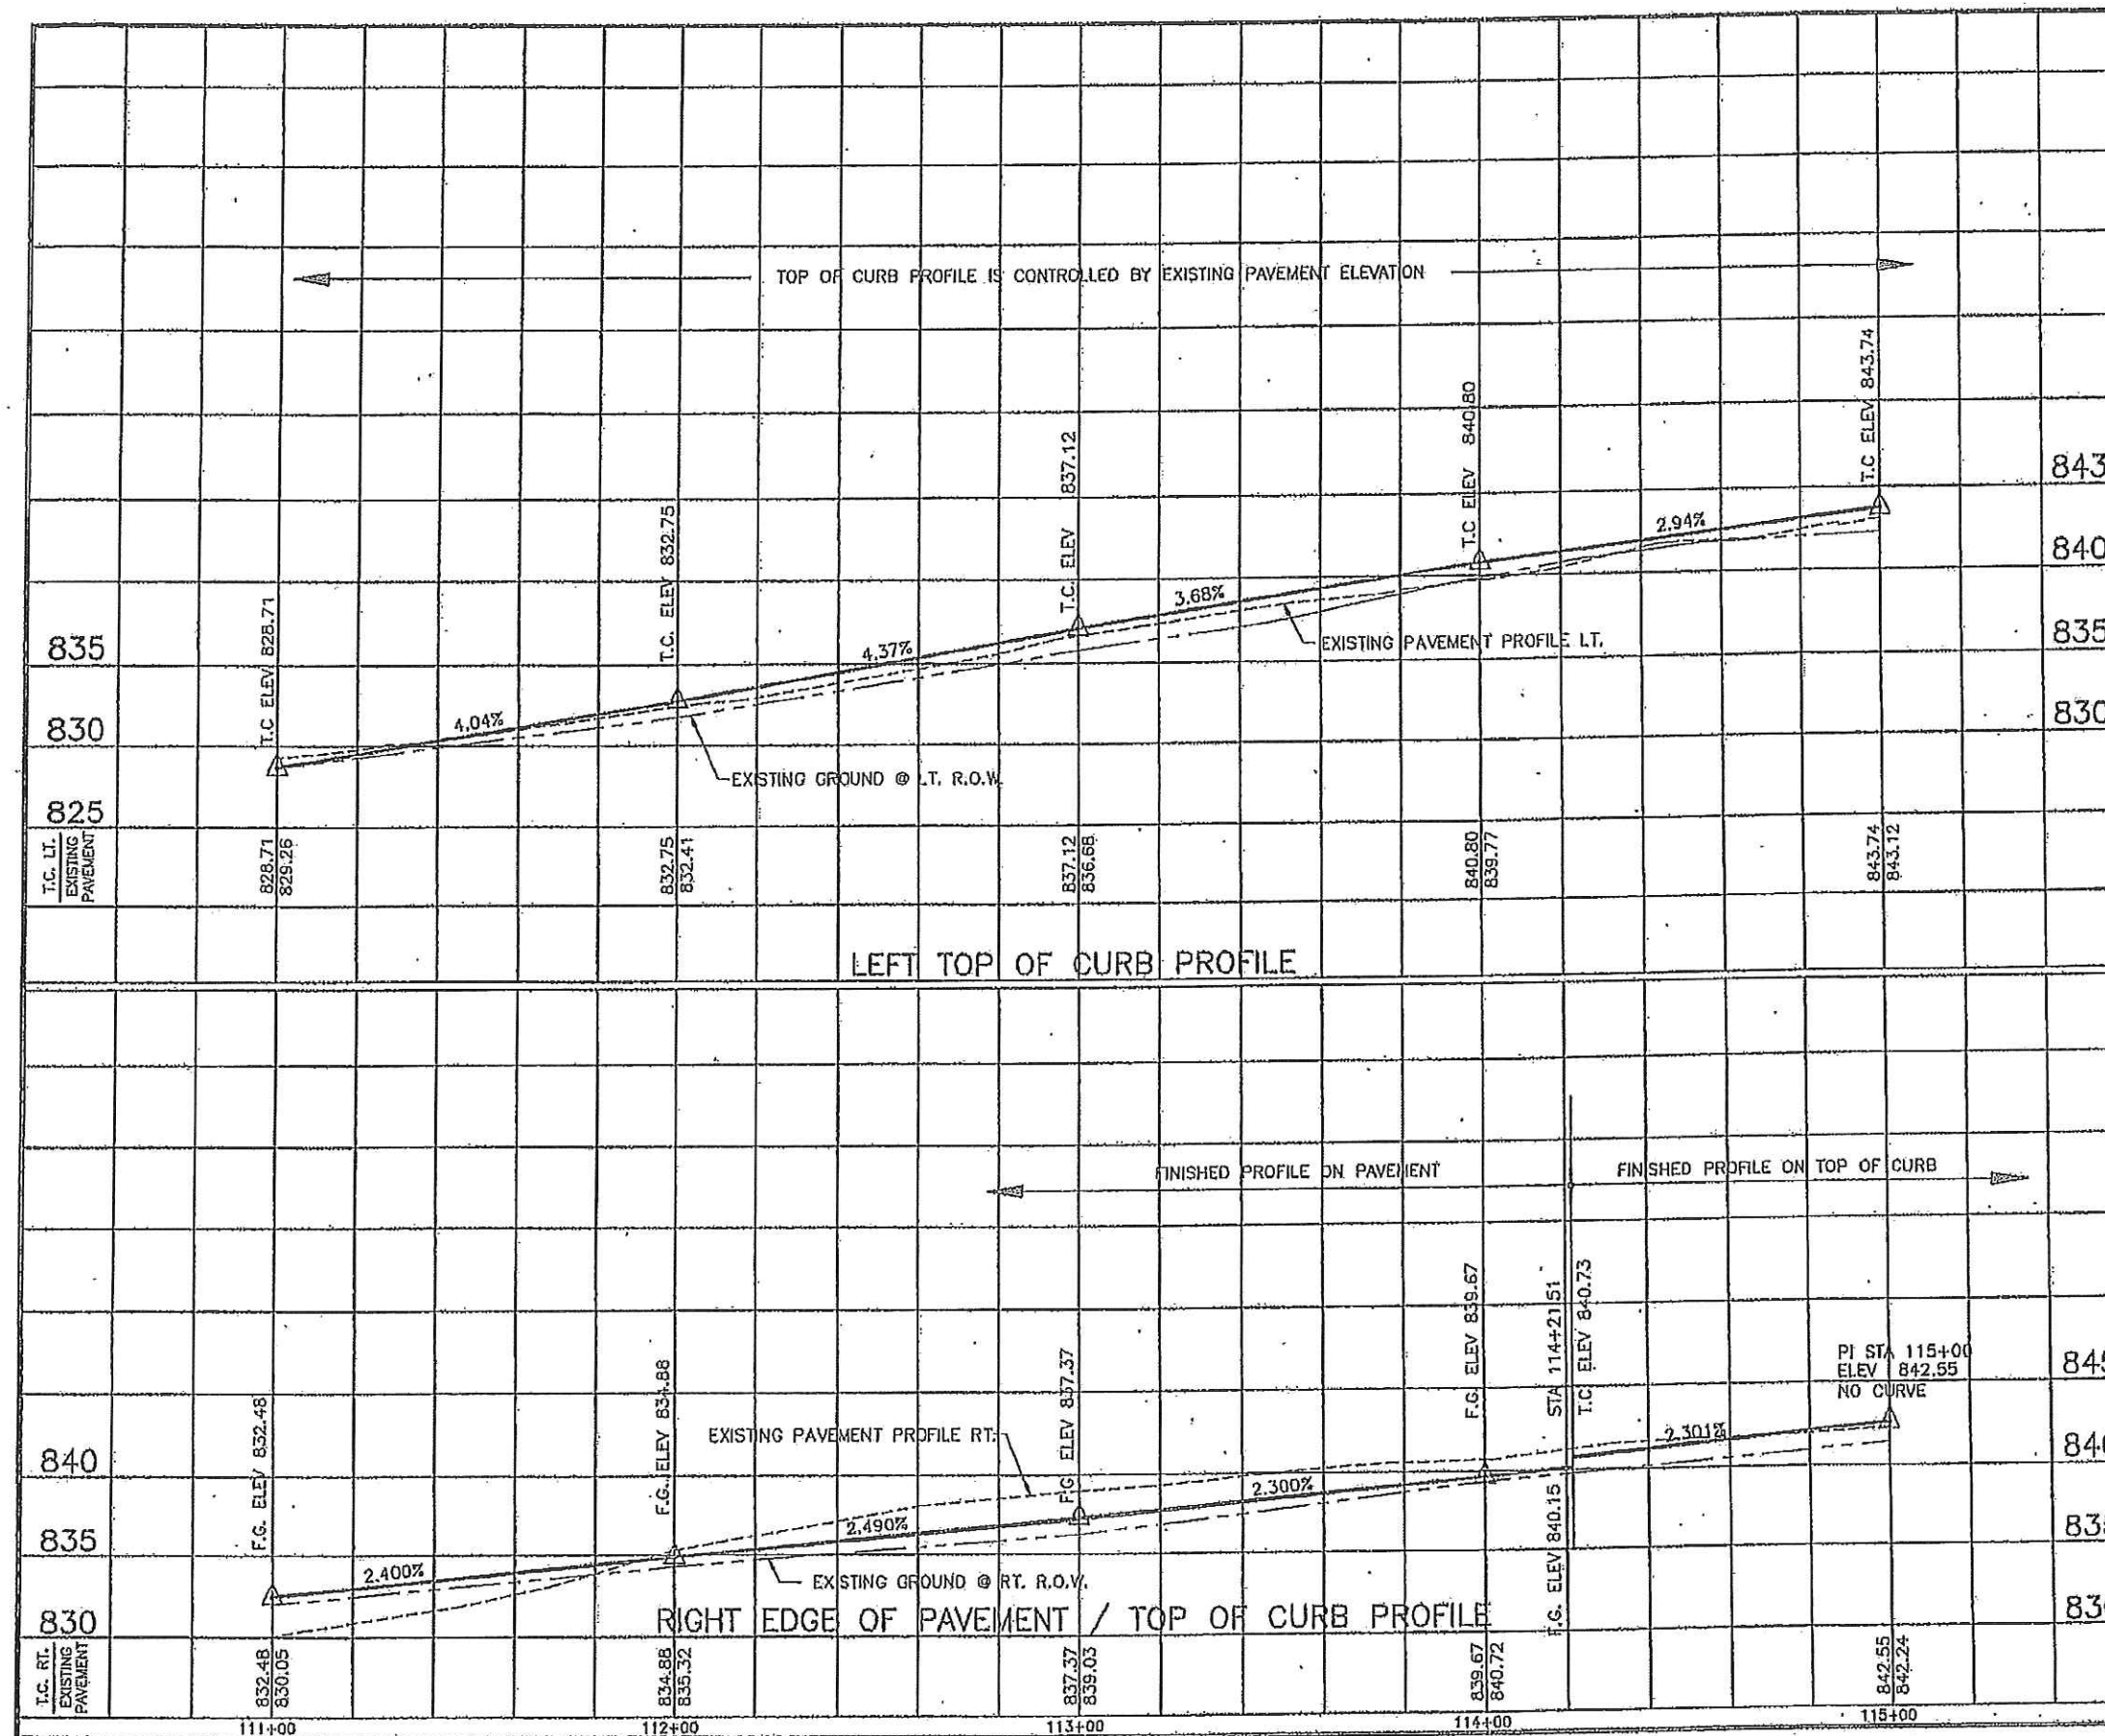



Karla M. Nee 3/10/96
KARLA M. NEE

FM 1535
(N.W. MILITARY HWY.)
STA. 110+00 TO 115+00
PROFILE
SHEET 1B OF 22

CIVIL ENGINEERING CONSULTANTS
8411 BRIDGEMAN, SUITE 114
DALLAS, TEXAS (214) 825-6371

DATE	BY	SCALE	PROJECT NO.	SHEET NO.
6	STP 96 (723) MM			06
STATE	COUNTY	PROJECT NO.	SHEET NO.	
TEXAS	SA	DEXAR		
DATE	BY	SCALE	PROJECT NO.	SHEET NO.
0658	01	033	FM 1535	

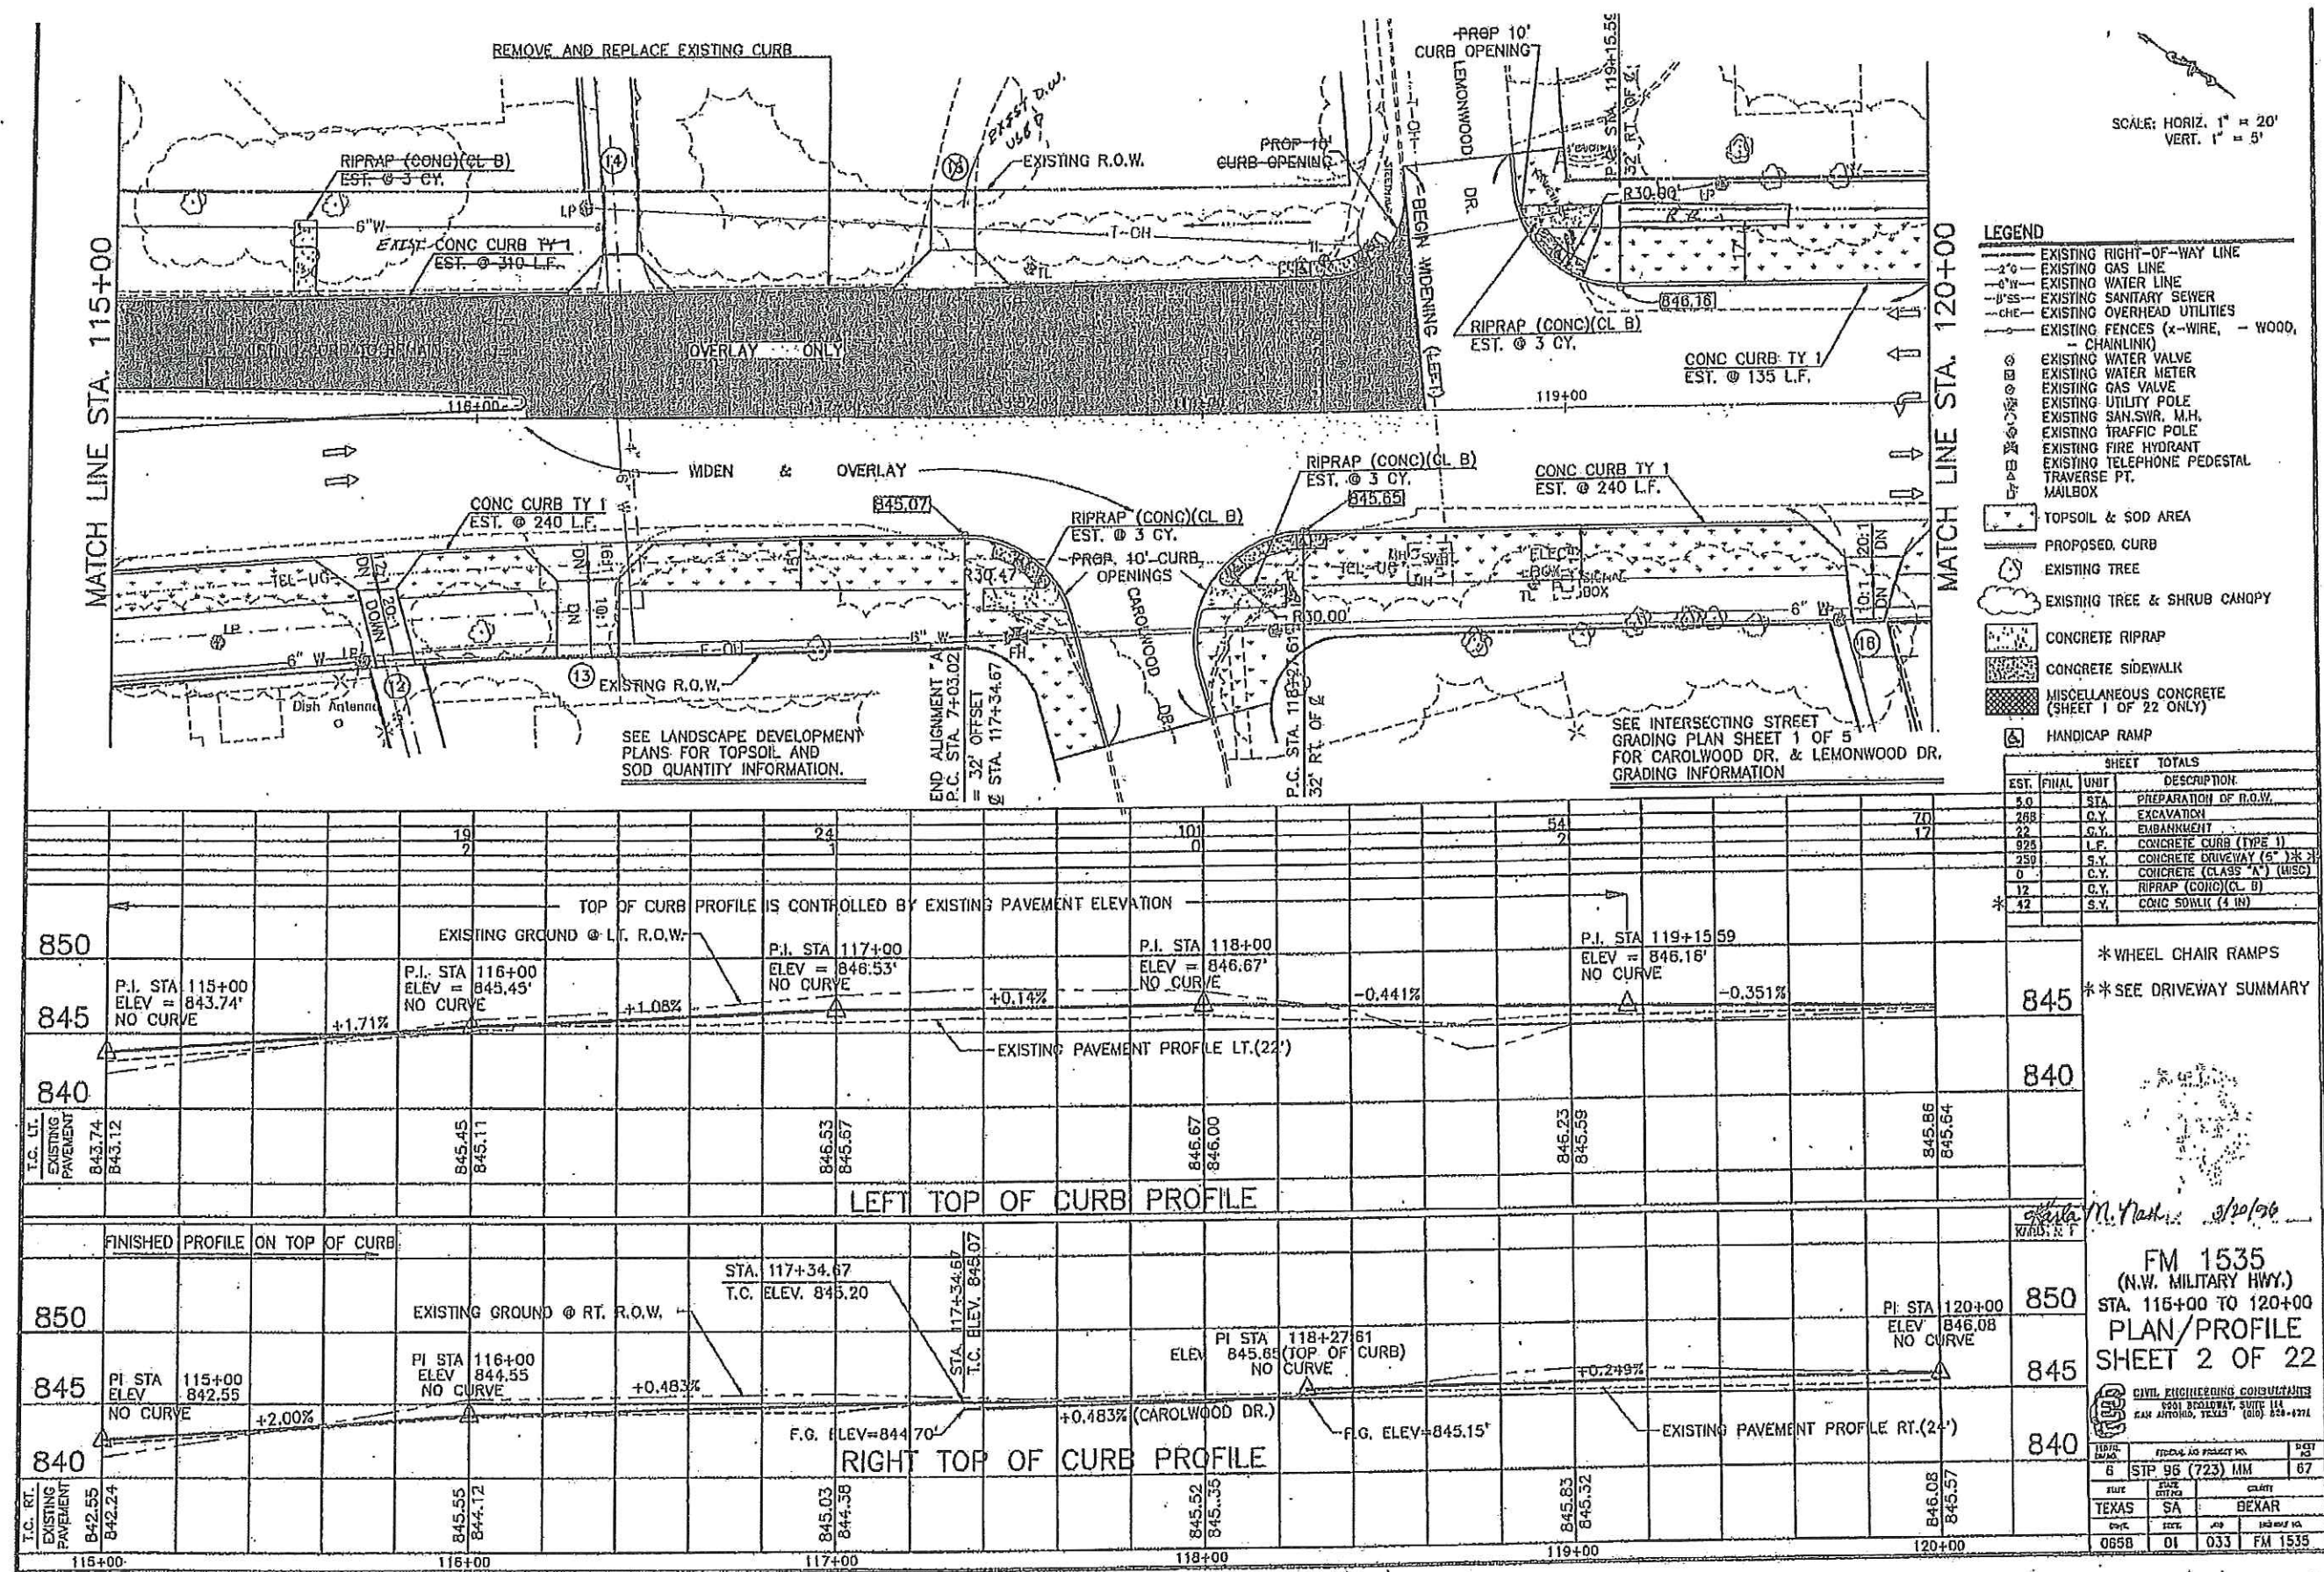


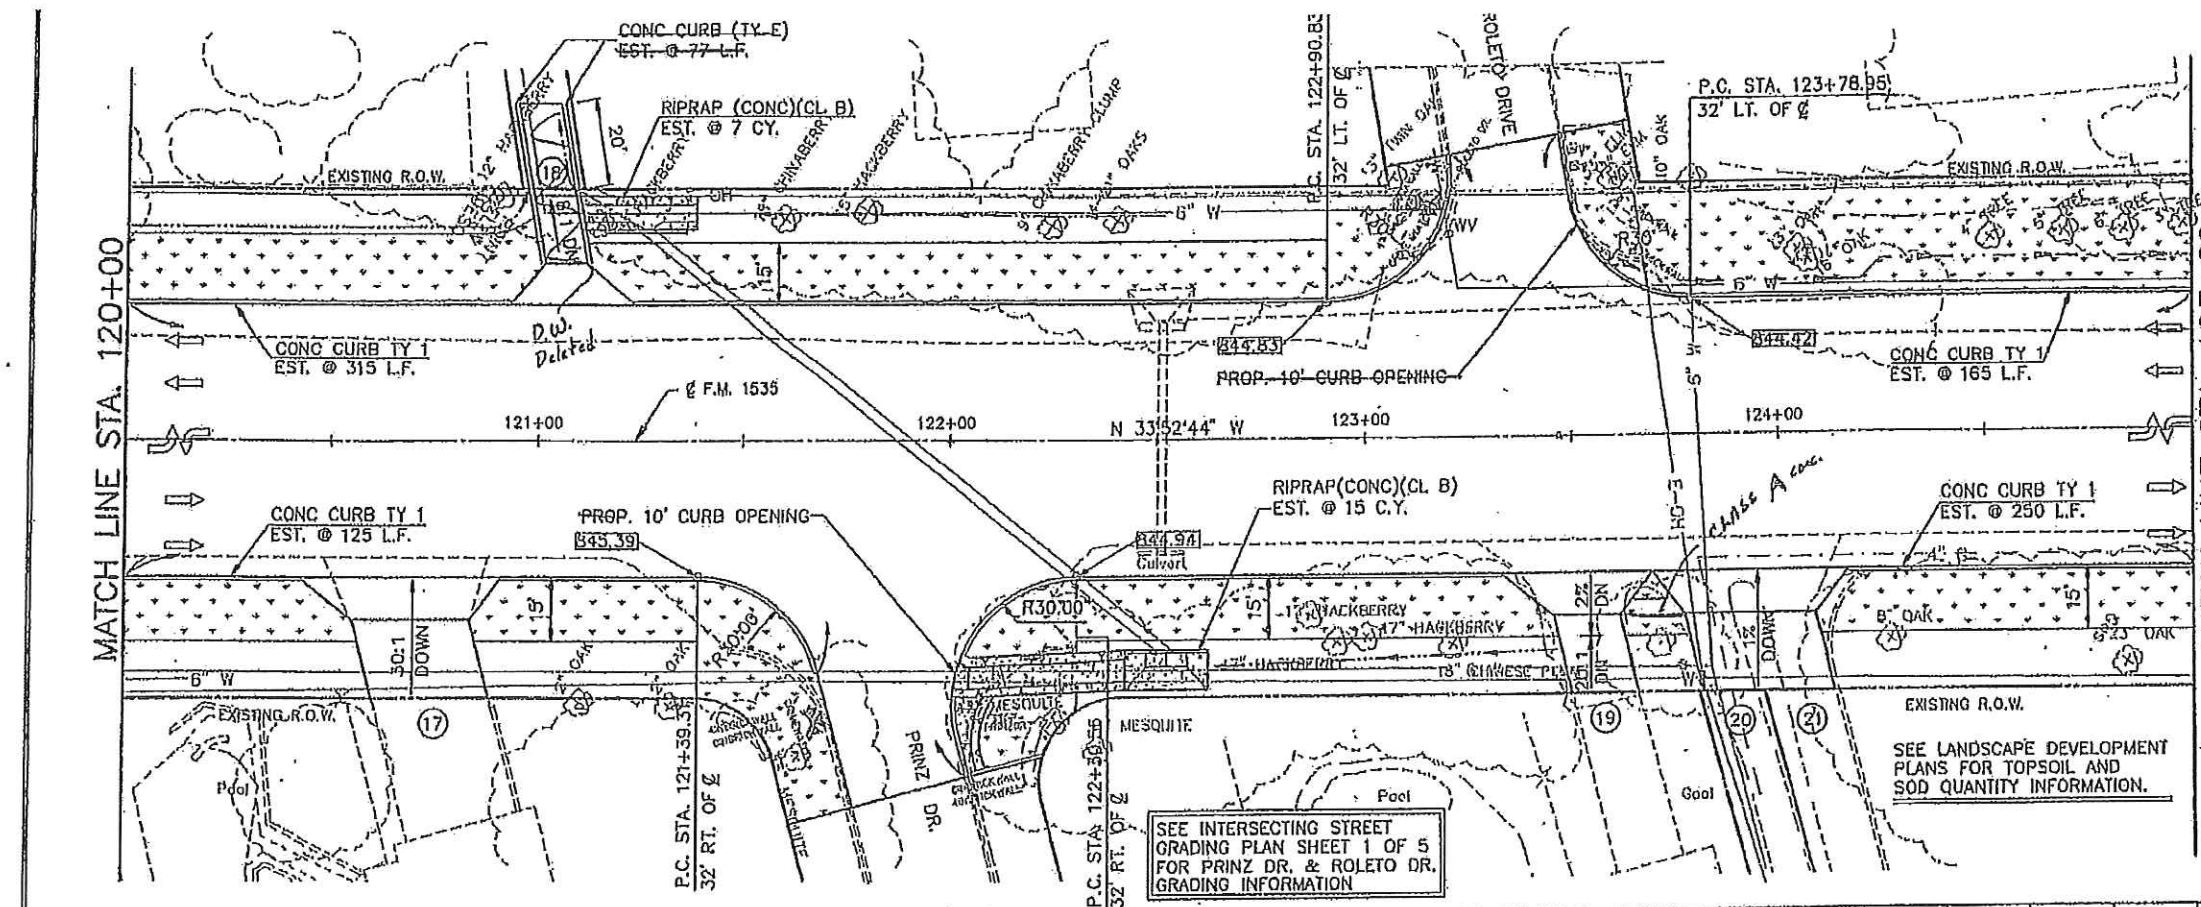

SCALE: HORIZ. 1" = 20'
VERT. 1" = 5'

LEGEND

---	EXISTING RIGHT-OF-WAY LINE
---	EXISTING GAS LINE
---	EXISTING WATER LINE
---	EXISTING SANITARY SEWER
---	EXISTING OVERHEAD UTILITIES
---	EXISTING FENCES (X-WIRE, - WOOD, - CHAINLINK)
○	EXISTING WATER VALVE
○	EXISTING WATER METER
○	EXISTING GAS VALVE
○	EXISTING UTILITY POLE
○	EXISTING SAN. SWR. M.H.
○	EXISTING TRAFFIC POLE
○	EXISTING FIRE HYDRANT
○	EXISTING TELEPHONE PEDESTAL
○	TRAVERSE PT.
○	MAILBOX
■	TOPSOIL & SOD AREA
---	PROPOSED CURB
○	EXISTING TREE
○	EXISTING TREE & SHRUB CANOPY
■	CONCRETE RIPRAP

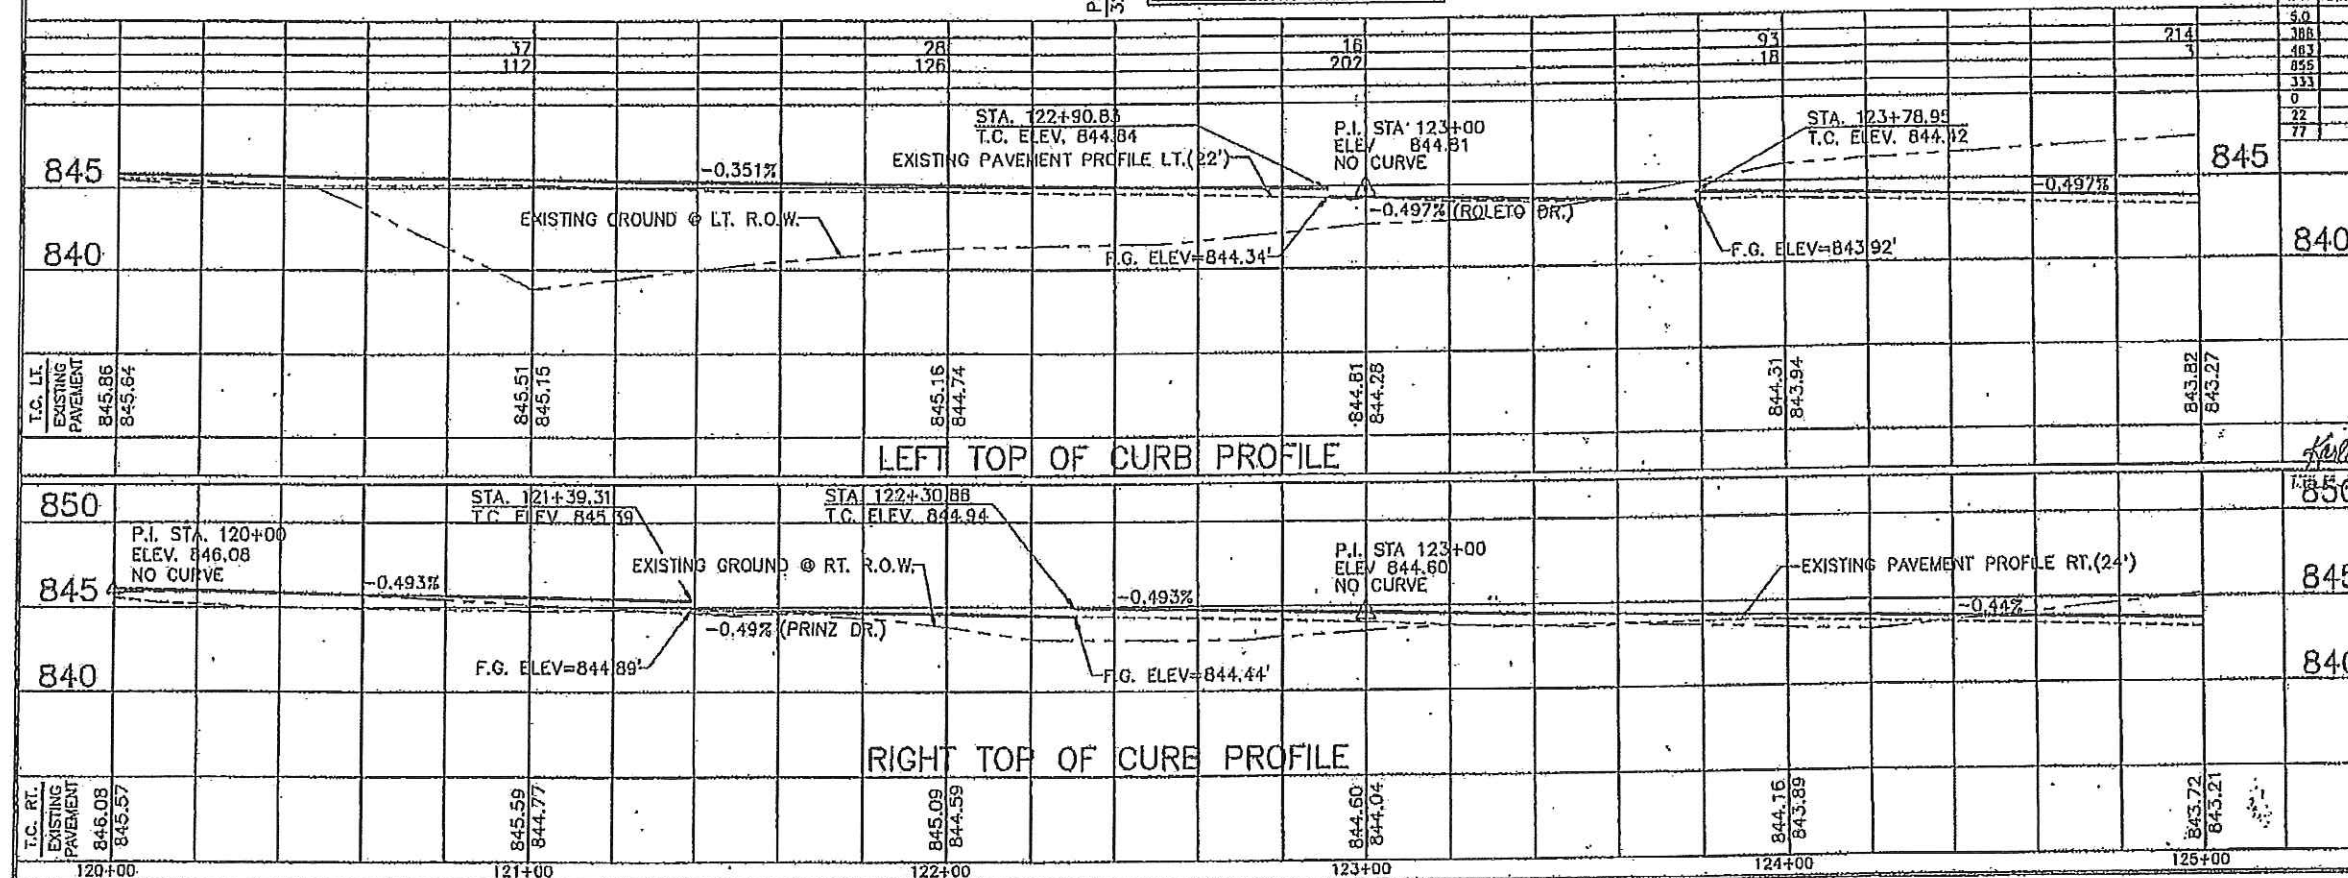

SHEET TOTALS



EST.	FINAL	UNIT	DESCRIPTION
5.0	STA.		PREPARATION OF R.O.W.
388	C.Y.		EXCAVATION
403	C.Y.		EMBANKMENT
855	L.F.		CONCRETE CURB (TYPE 1)
333	S.Y.		CONCRETE DRIVEWAY (3" X 3")
0	C.Y.		CONCRETE (CLASS "A") (HSG)
22	C.Y.		RIPRAP (CONC)(CL B)
77	L.F.		CONC CURB (TY E)

**SEE DRIVEWAY SUMMARY


FM 1535
(N.W. MILITARY HWY.)
STA. 120+00 TO 125+00
PLAN/PROFILE
SHEET 3 OF 22

CIVIL ENGINEERING CONSULTANTS
8501 E. DALLAS, SUITE 114
DALLAS, TEXAS 75241-1114

6	STP 90 (723) MM	6B
TEXAS	SA	BEAR
0658	01	033
0658	01	033

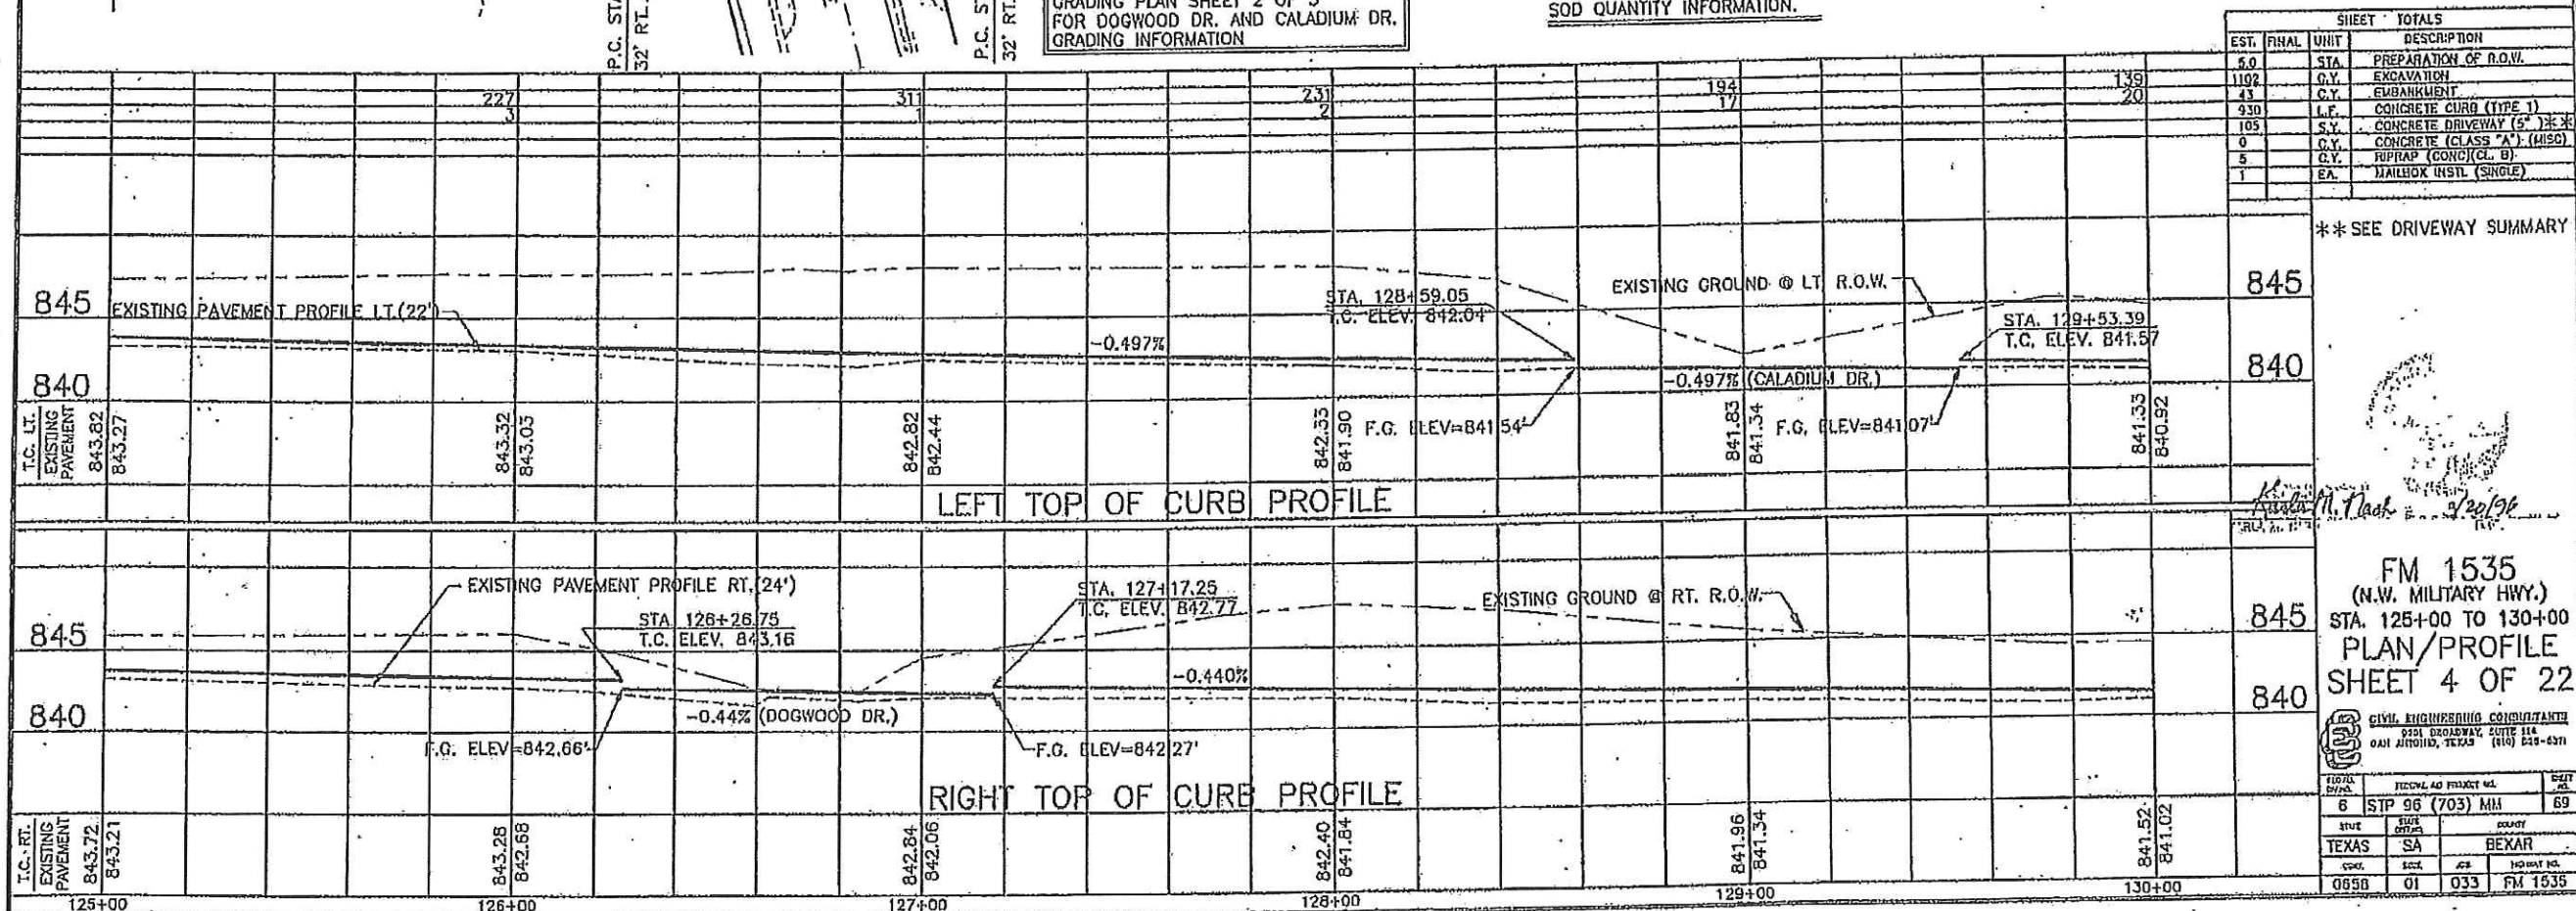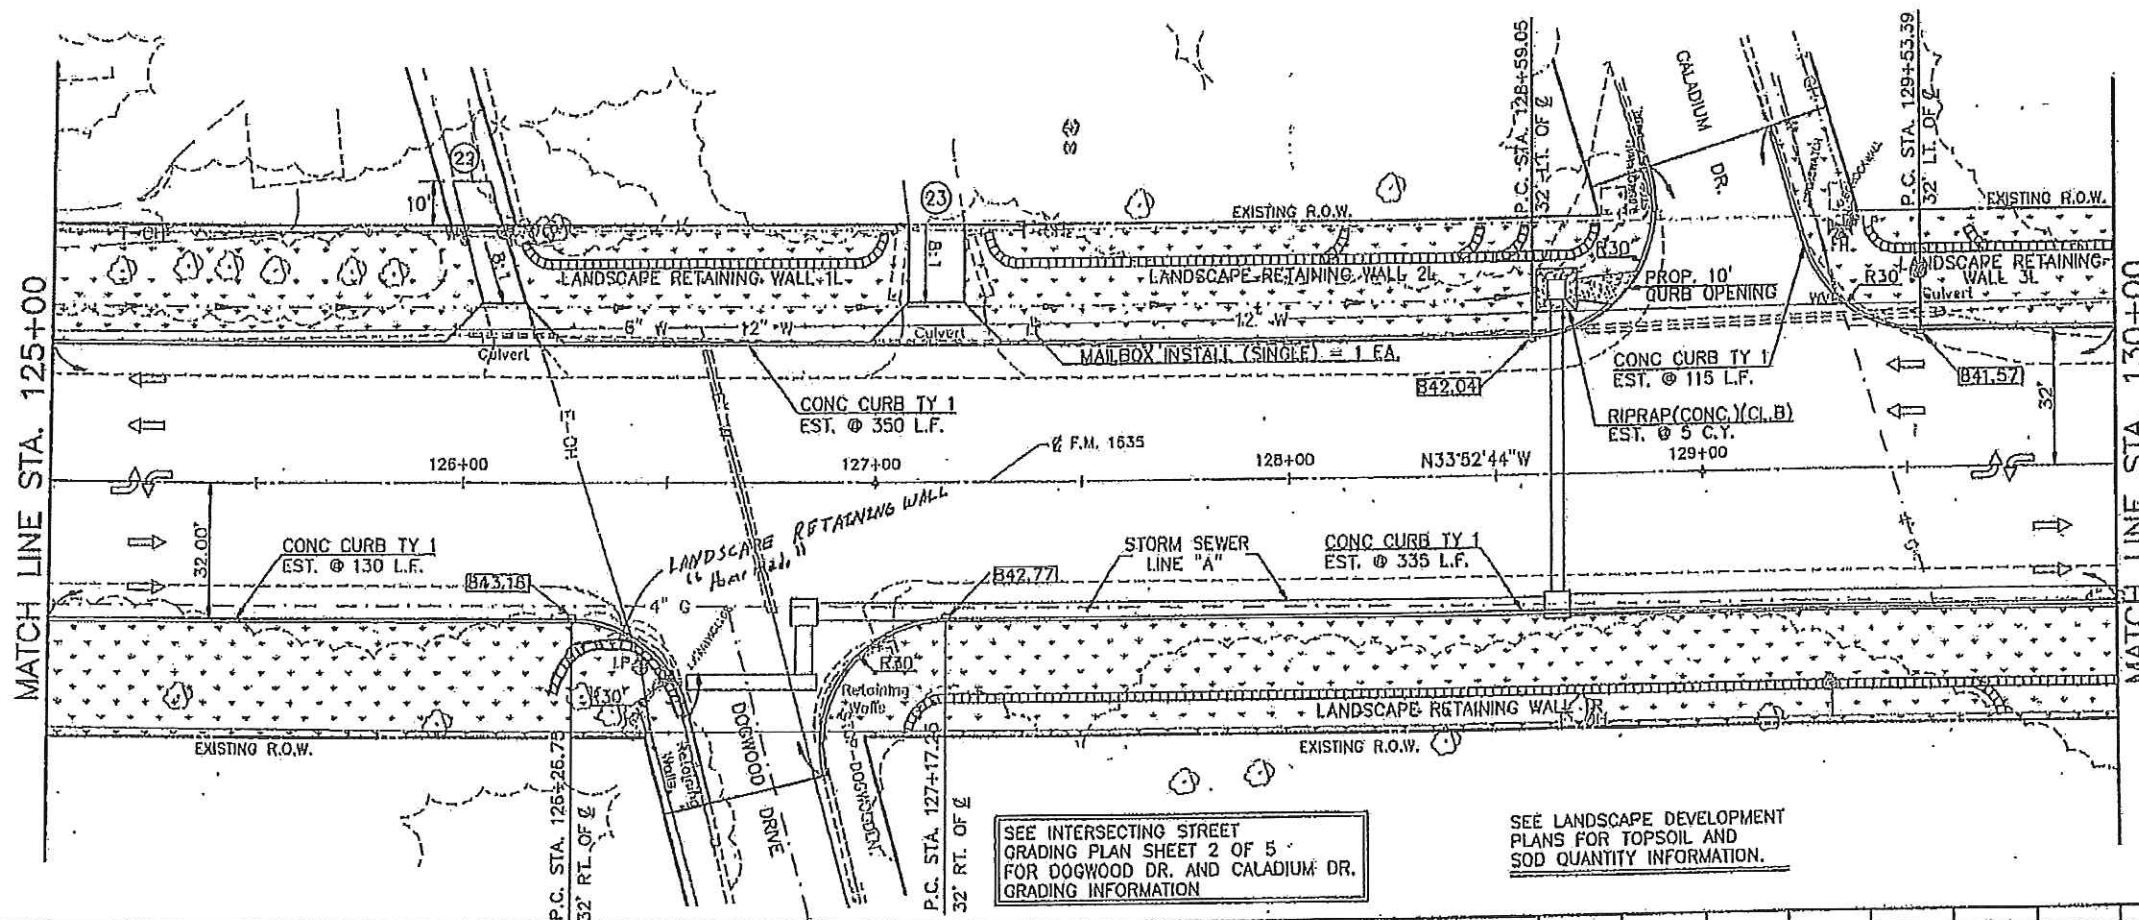


SCALE: HORIZ. 1" = 20'
VERT. 1" = 5'

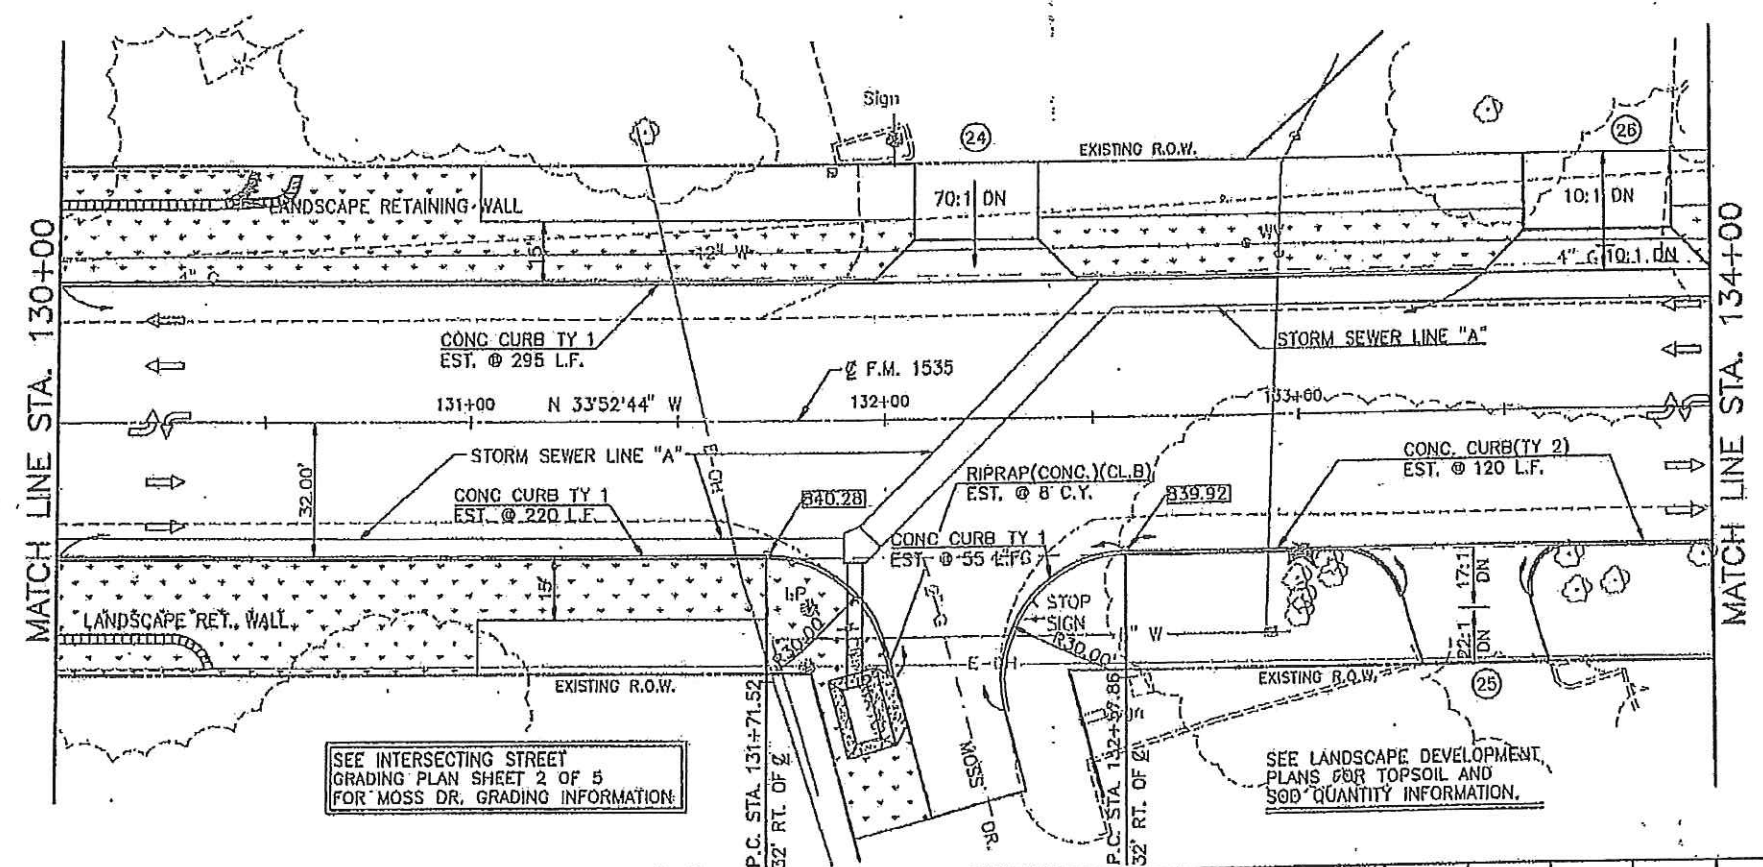

- LEGEND**
- EXISTING RIGHT-OF-WAY LINE
 - EXISTING GAS LINE
 - EXISTING WATER LINE
 - EXISTING SANITARY SEWER
 - EXISTING OVERHEAD UTILITIES
 - EXISTING FENCES (X-WIRE, - WOOD, - CHAINLINK)
 - EXISTING WATER VALVE
 - EXISTING WATER METER
 - EXISTING GAS VALVE
 - EXISTING UTILITY POLE
 - EXISTING SAN. SVR. M.H.
 - EXISTING TRAFFIC POLE
 - EXISTING FIRE HYDRANT
 - EXISTING TELEPHONE PEDESTAL
 - TRAVERSE PT.
 - MAILBOX
 - TOPSOIL & SOD AREA
 - PROPOSED CURB
 - EXISTING TREE
 - EXISTING TREE & SHRUB CANOPY
 - LANDSCAPE RETAINING WALL
 - CONCRETE RIPRAP

SEE INTERSECTING STREET
GRADING PLAN SHEET 2 OF 5
FOR MOSS DR. GRADING INFORMATION.

SEE LANDSCAPE DEVELOPMENT
PLANS FOR TOPSOIL AND
SOD QUANTITY INFORMATION.

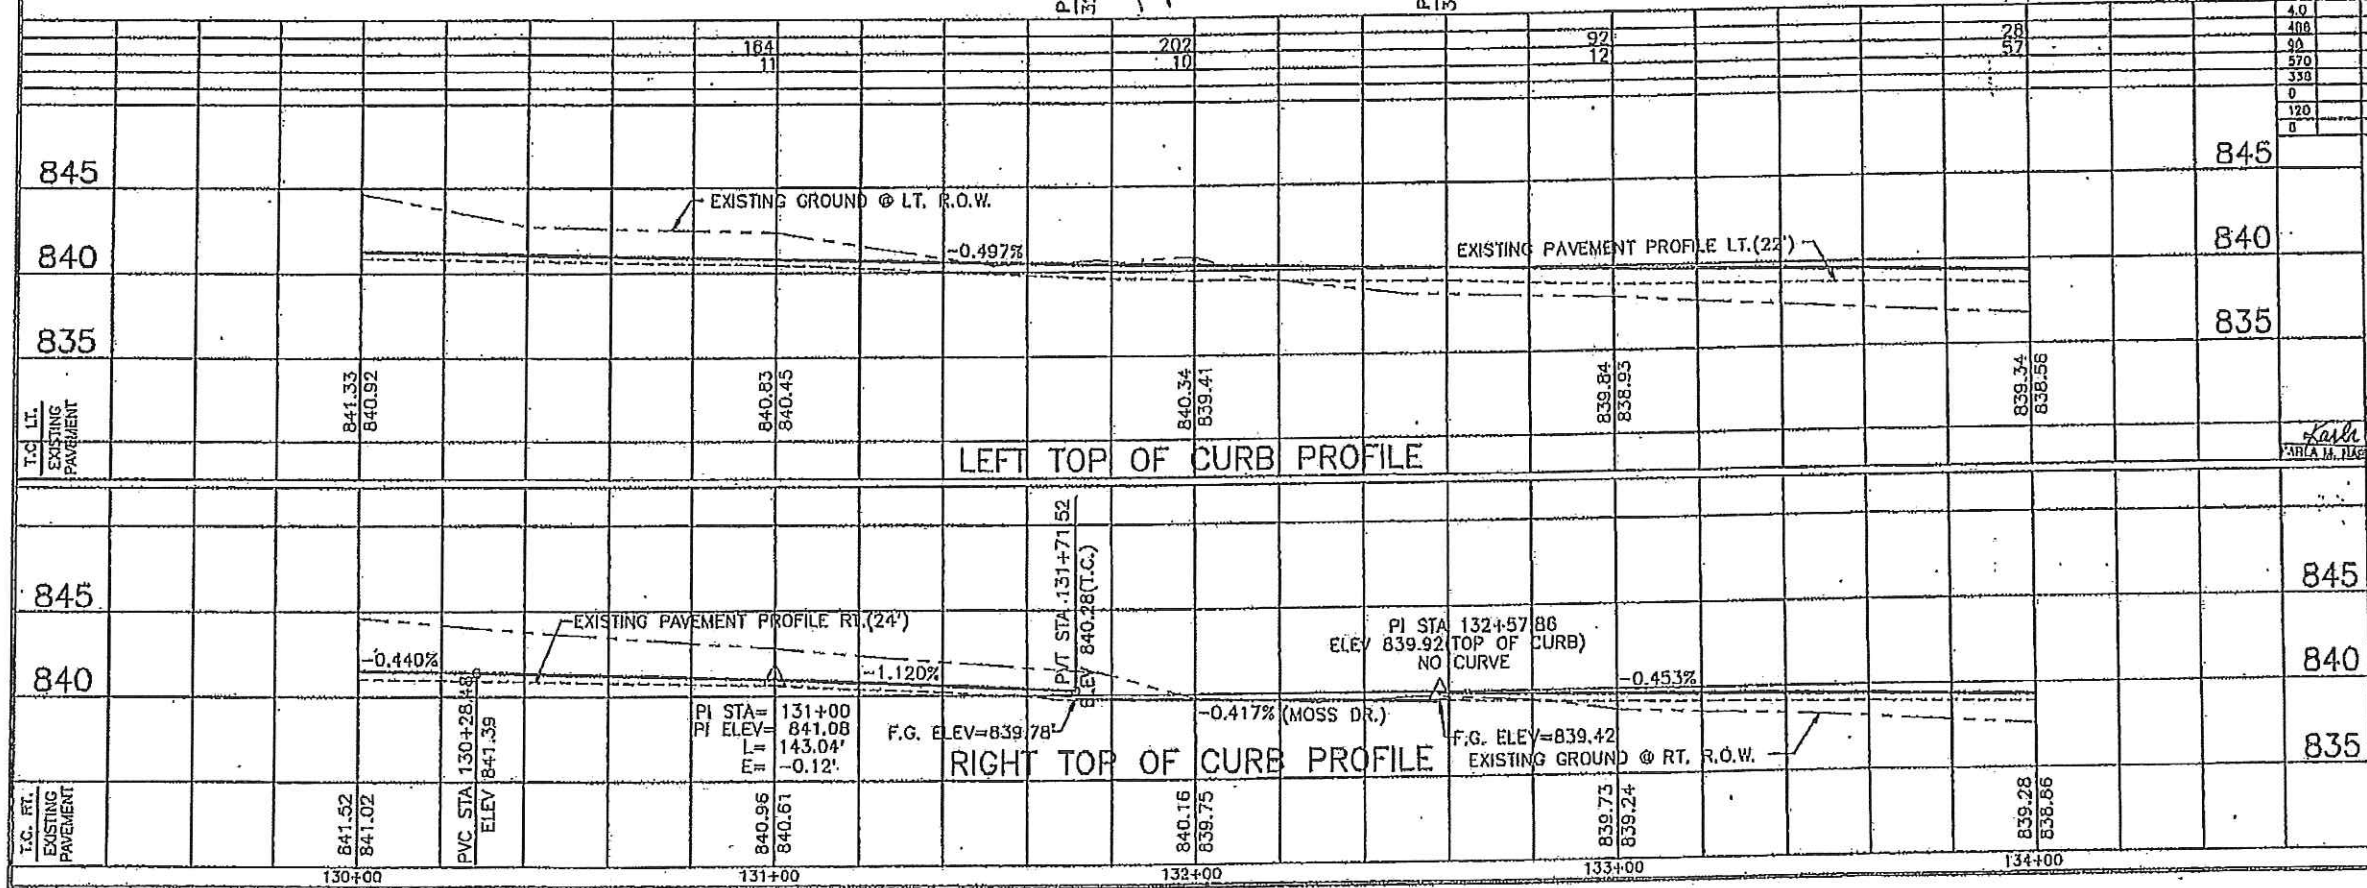

SHEET TOTALS	
EST. FINAL	DESCRIPTION
4.0	STA. PREPARATION OF R.O.W.
408	C.Y. EXCAVATION
90	C.Y. EMBANKMENT
570	L.F. CONCRETE CURB (TYPE 1)
338	S.Y. CONCRETE DRIVEWAY (5' WIDE)
0	C.Y. CONCRETE (CLASS 'A') (WISO)
120	L.F. CONC CURB (TY 2)
0	L.F. RIPRAP (CONC) (CL. B)


**SEE DRIVEWAY SUMMARY

Karl M. Nash, P.E. 9/20/96
FARIA M. HUGHES

FM 1535
(N.W. MILITARY HWY.)
STA. 130+00 TO 134+00
PLAN/PROFILE
SHEET 5 OF 22

CIVIL ENGINEERING CONSULTANTS
2201 BROADWAY, SUITE 114
SAN ANTONIO, TEXAS 78207 (512) 532-6371

SHEET TOTALS	
EST. FINAL	DESCRIPTION
6	STA. PREPARATION OF R.O.W.
408	C.Y. EXCAVATION
90	C.Y. EMBANKMENT
570	L.F. CONCRETE CURB (TYPE 1)
338	S.Y. CONCRETE DRIVEWAY (5' WIDE)
0	C.Y. CONCRETE (CLASS 'A') (WISO)
120	L.F. CONC CURB (TY 2)
0	L.F. RIPRAP (CONC) (CL. B)

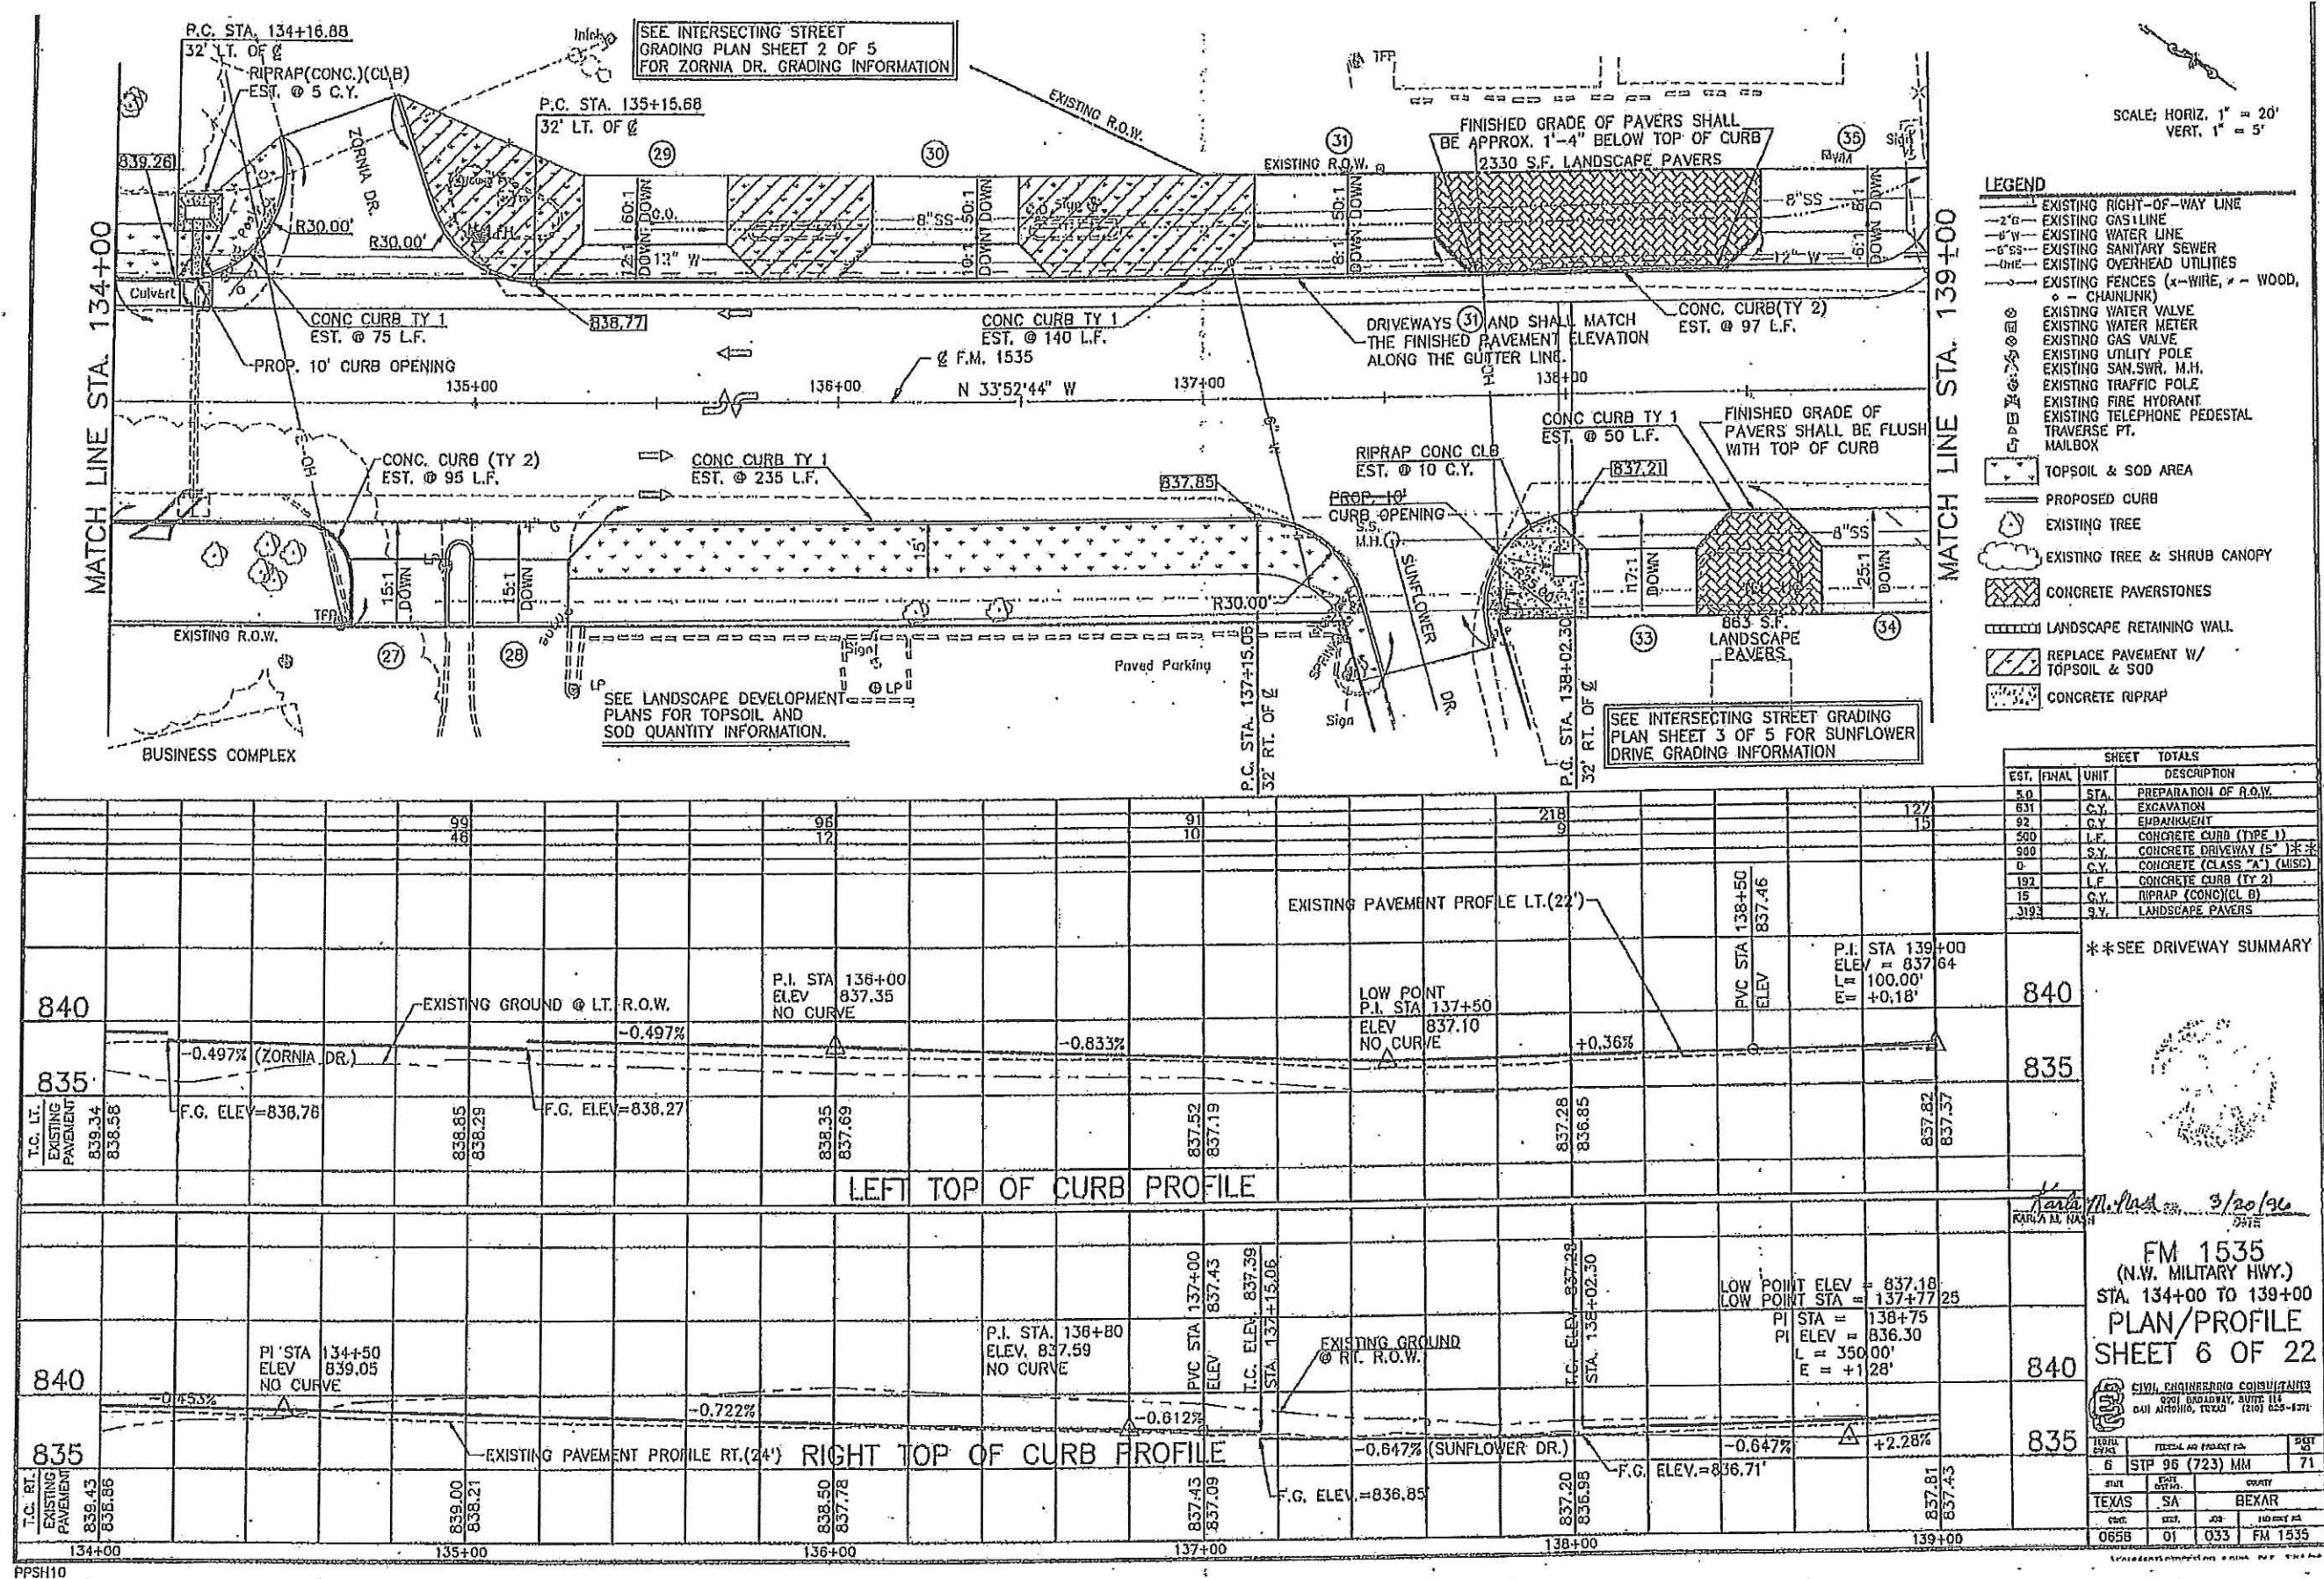

LEGEND

- EXISTING RIGHT-OF-WAY LINE
- EXISTING GAS LINE
- EXISTING WATER LINE
- EXISTING SANITARY SEWER
- EXISTING OVERHEAD UTILITIES
- EXISTING FENCES (X= WIRE, W= WOOD, C= CHAINLINK)
- EXISTING WATER VALVE
- EXISTING WATER METER
- EXISTING GAS VALVE
- EXISTING UTILITY POLE
- EXISTING SAN. SWR. M.H.
- EXISTING TRAFFIC POLE
- EXISTING FIRE HYDRANT
- EXISTING TELEPHONE PEDESTAL
- TRAVERSE PT.
- MAILBOX
- TOPSOIL & SOD AREA
- PROPOSED CURB
- EXISTING TREE
- EXISTING TREE & SHRUB CANOPY
- CONCRETE PAVESTONES
- LANDSCAPE RETAINING WALL
- REPLACE PAVEMENT W/ TOPSOIL & SOD
- CONCRETE RIPRAP


SHEET TOTALS		DESCRIPTION
EST.	FINAL	UNIT
5.0	STA.	PREPARATION OF R.O.W.
631	C.Y.	EXCAVATION
92	C.Y.	EMBANKMENT
500	L.F.	CONCRETE CURB (TYPE 1)
500	S.Y.	CONCRETE DRIVEWAY (5" X 8")
0	C.Y.	CONCRETE (CLASS "A") (MISC)
197	L.F.	CONCRETE CURB (TY 2)
15	C.Y.	CONCRETE CURB (TY 2)
3193	S.Y.	LANDSCAPE PAVERS

**SEE DRIVEWAY SUMMARY


FM 1535
(N.W. MILITARY HWY.)
STA. 134+00 TO 139+00
PLAN/PROFILE
SHEET 6 OF 22

CIVIL ENGINEERING CONSULTANTS
2001 DUNDAS ST. W. SUITE 114
DALLAS, TEXAS 75241 (214) 625-6371

PROJECT NO.	DATE	BY	CHECKED	DATE
STP 96 (723) MM	3/20/96	SA	SA	
STATE	COUNTY	JOB NO.	NO. OF SHEETS	
TEXAS	BEAR	0658 01 033	FM 1535	

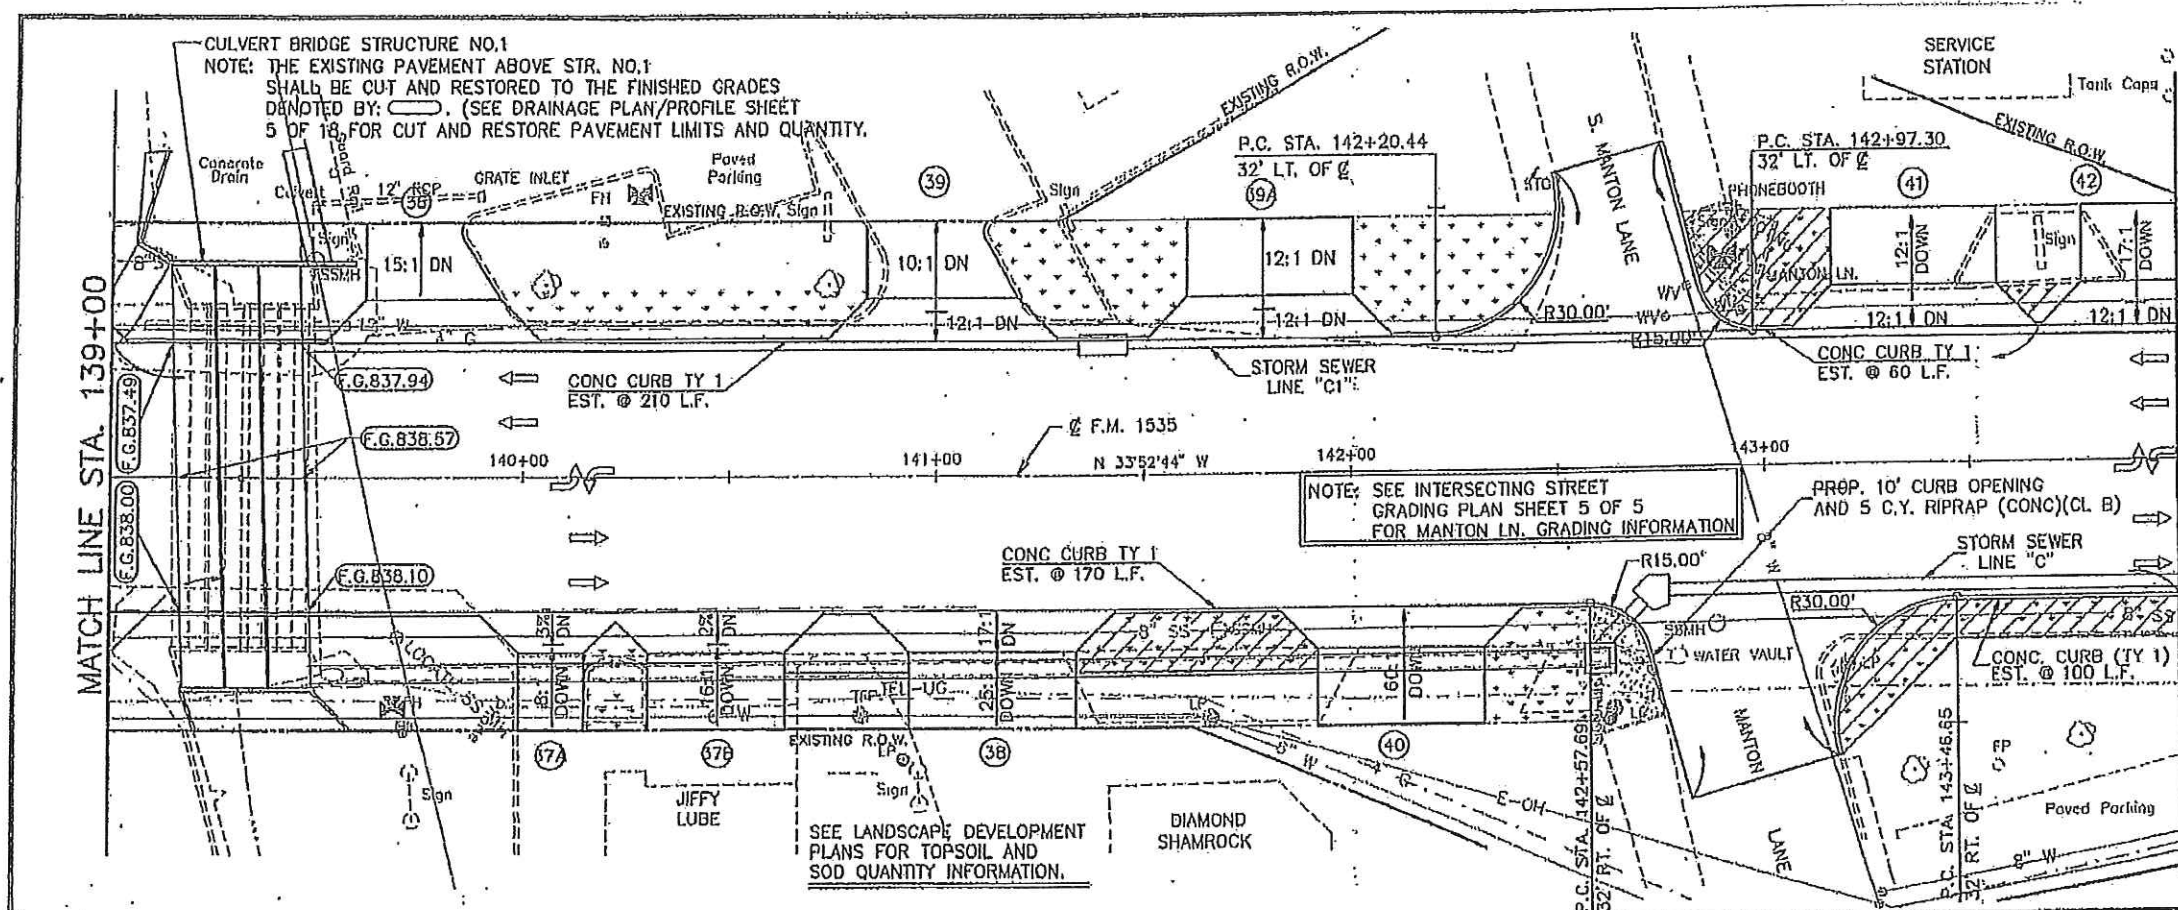

- LEGEND**
- EXISTING RIGHT-OF-WAY LINE
 - EXISTING GAS LINE
 - EXISTING WATER LINE
 - EXISTING SANITARY SEWER
 - EXISTING OVERHEAD UTILITIES
 - EXISTING FENCES (X-WIRE, WOOD, CHAINLINK)
 - EXISTING WATER VALVE
 - EXISTING WATER METER
 - EXISTING GAS VALVE
 - EXISTING UTILITY POLE
 - EXISTING SAN. SWR. M.H.
 - EXISTING TRAFFIC POLE
 - EXISTING FIRE HYDRANT
 - EXISTING TELEPHONE PEDESTAL
 - TRAVERSE PT.
 - MAILBOX
 - TOPSOIL & SOD AREA
 - PROPOSED CURB
 - EXISTING TREE
 - EXISTING TREE & SHRUB CANOPY
 - REPLACE PAVEMENT W/ TOPSOIL & SOD
 - CONCRETE RIPRAP

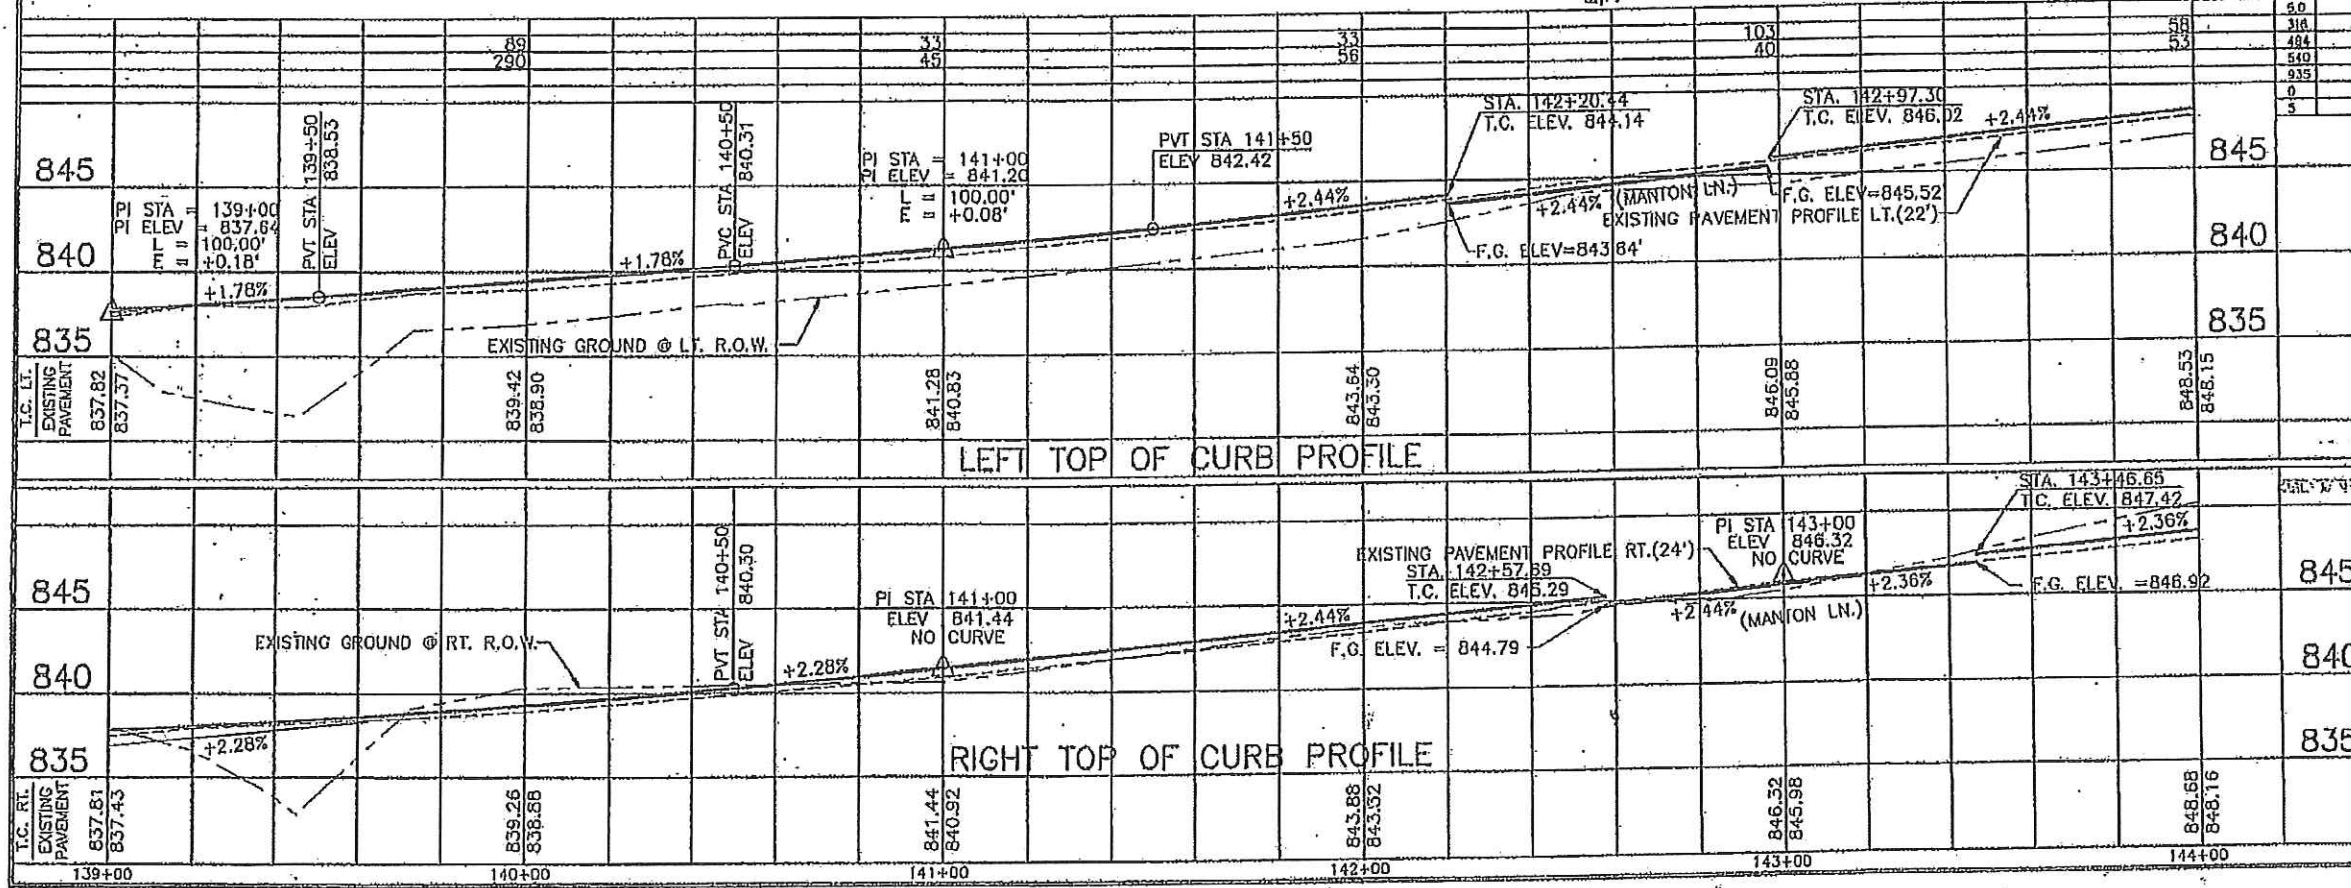


SHEET TOTALS			
EST.	FINAL	UNIT	DESCRIPTION
5.0	STA.		PREPARATION OF R.O.W.
318	C.Y.		EXCAVATION
484	C.Y.		EMBANKMENT
540	L.F.		CONCRETE CURB (TYPE 1)
935	S.Y.		CONCRETE DRIVEWAY (5' X 22')
0	C.Y.		CONCRETE (CLASS "A") (MISC)
5	C.Y.		RIPRAP (CONC)(CL. B)

**SEE DRIVEWAY SUMMARY

FM 1535
(N.W. MILITARY HWY.)
STA. 139+00 TO 144+00
PLAN/PROFILE
SHEET 7 OF 22

SHEET TOTALS			
EST.	FINAL	UNIT	DESCRIPTION
5.0	STA.		PREPARATION OF R.O.W.
318	C.Y.		EXCAVATION
484	C.Y.		EMBANKMENT
540	L.F.		CONCRETE CURB (TYPE 1)
935	S.Y.		CONCRETE DRIVEWAY (5' X 22')
0	C.Y.		CONCRETE (CLASS "A") (MISC)
5	C.Y.		RIPRAP (CONC)(CL. B)

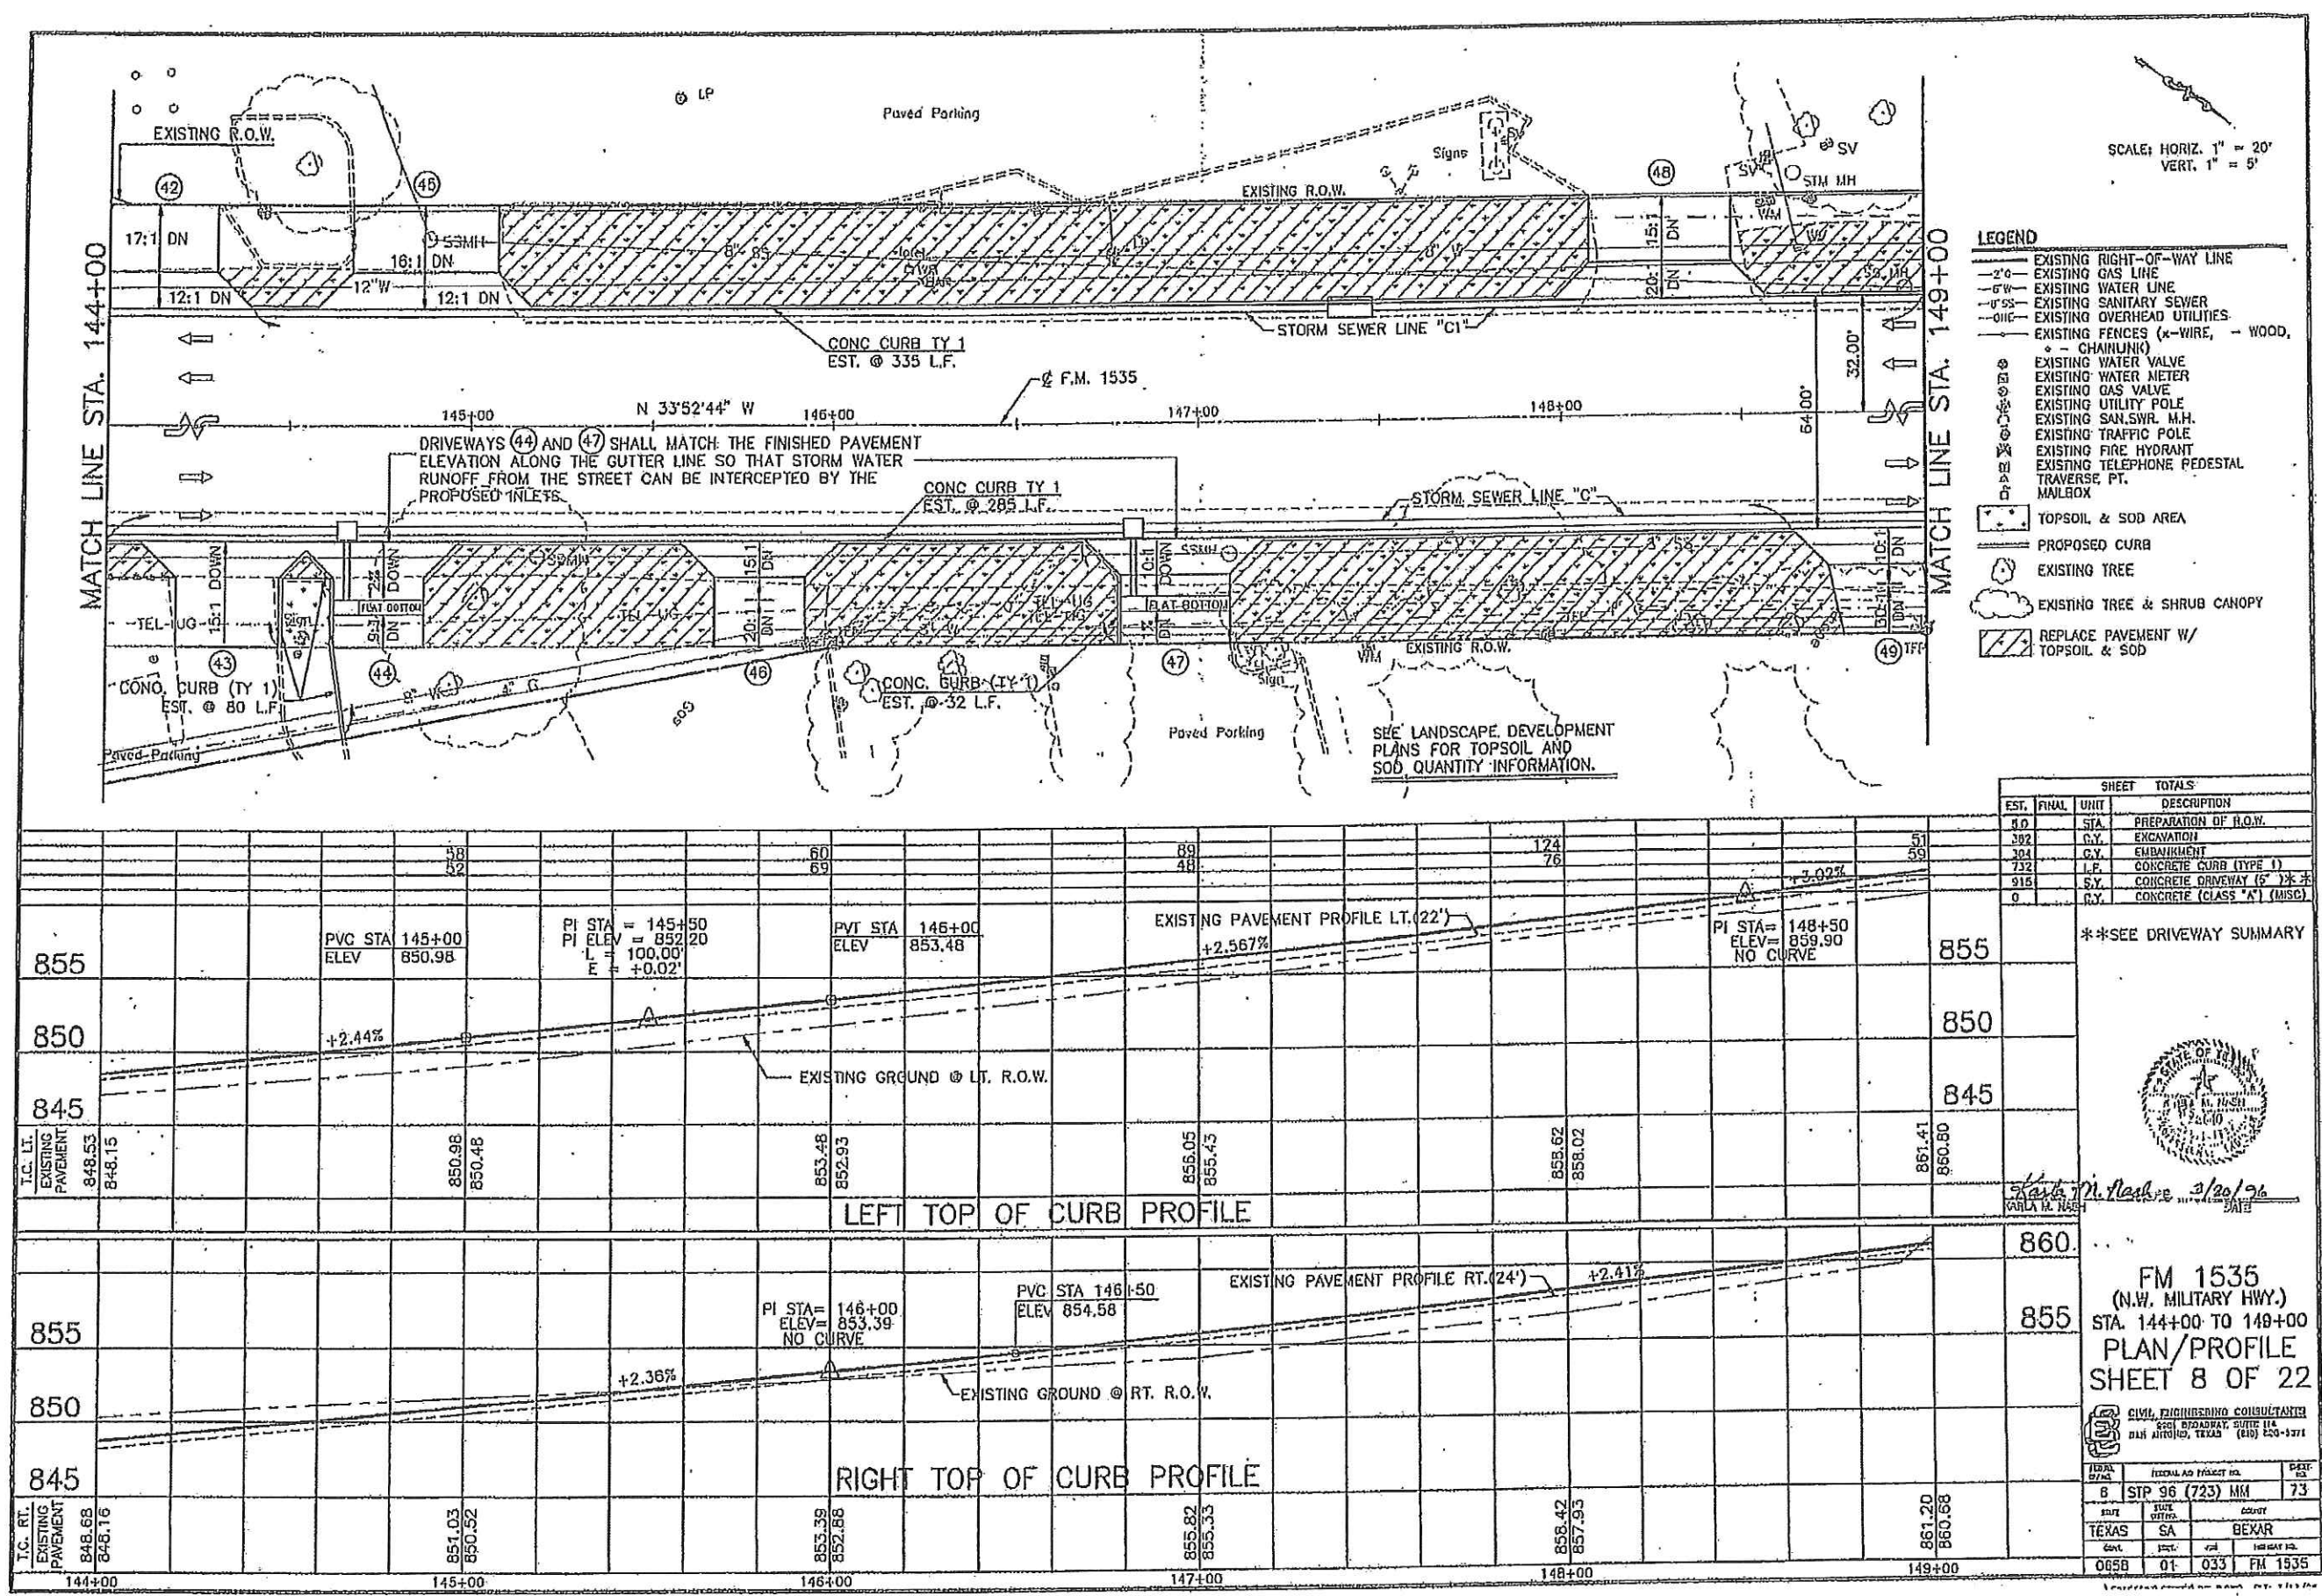

SCALE: HORIZ. 1" = 20'
VERT. 1" = 5'

- LEGEND**
- EXISTING RIGHT-OF-WAY LINE
 - EXISTING GAS LINE
 - EXISTING WATER LINE
 - EXISTING SANITARY SEWER
 - EXISTING OVERHEAD UTILITIES
 - EXISTING FENCES (X-WIRE, - WOOD, - CHAINLINK)
 - EXISTING WATER VALVE
 - EXISTING WATER METER
 - EXISTING GAS VALVE
 - EXISTING UTILITY POLE
 - EXISTING SAN. SWR. M.H.
 - EXISTING TRAFFIC POLE
 - EXISTING FIRE HYDRANT
 - EXISTING TELEPHONE PEDESTAL
 - TRAVELER, PT. MAILBOX
 - TOPSOIL & SOD AREA
 - PROPOSED CURB
 - EXISTING TREE
 - EXISTING TREE & SHRUB CANOPY
 - REPLACE PAVEMENT W/ TOPSOIL & SOD

SHEET TOTALS		
EST.	FINAL	UNIT
50	STA.	DESCRIPTION
382	C.Y.	PREPARATION OF R.O.W.
304	C.Y.	EXCAVATION
732	L.F.	EMBANKMENT
915	C.Y.	CONCRETE CURB (TYPE 1)
0	C.Y.	CONCRETE DRIVEWAY (5')
0	C.Y.	CONCRETE (CLASS "A") (MISC)


**SEE DRIVEWAY SUMMARY



FM 1535
(N.W. MILITARY HWY.)
STA. 144+00 TO 149+00
PLAN/PROFILE
SHEET 8 OF 22


CIVIL ENGINEERING CONSULTANTS
2201 BROADWAY, SUITE 111
DALLAS, TEXAS 75201 (214) 520-1271

STATE	FEDERAL AID PROJECT NO.	SHEET NO.
TEXAS	STP 96 (723) MM	73
CONTRACT NO.	0058	01
SECTION	033	FM 1535

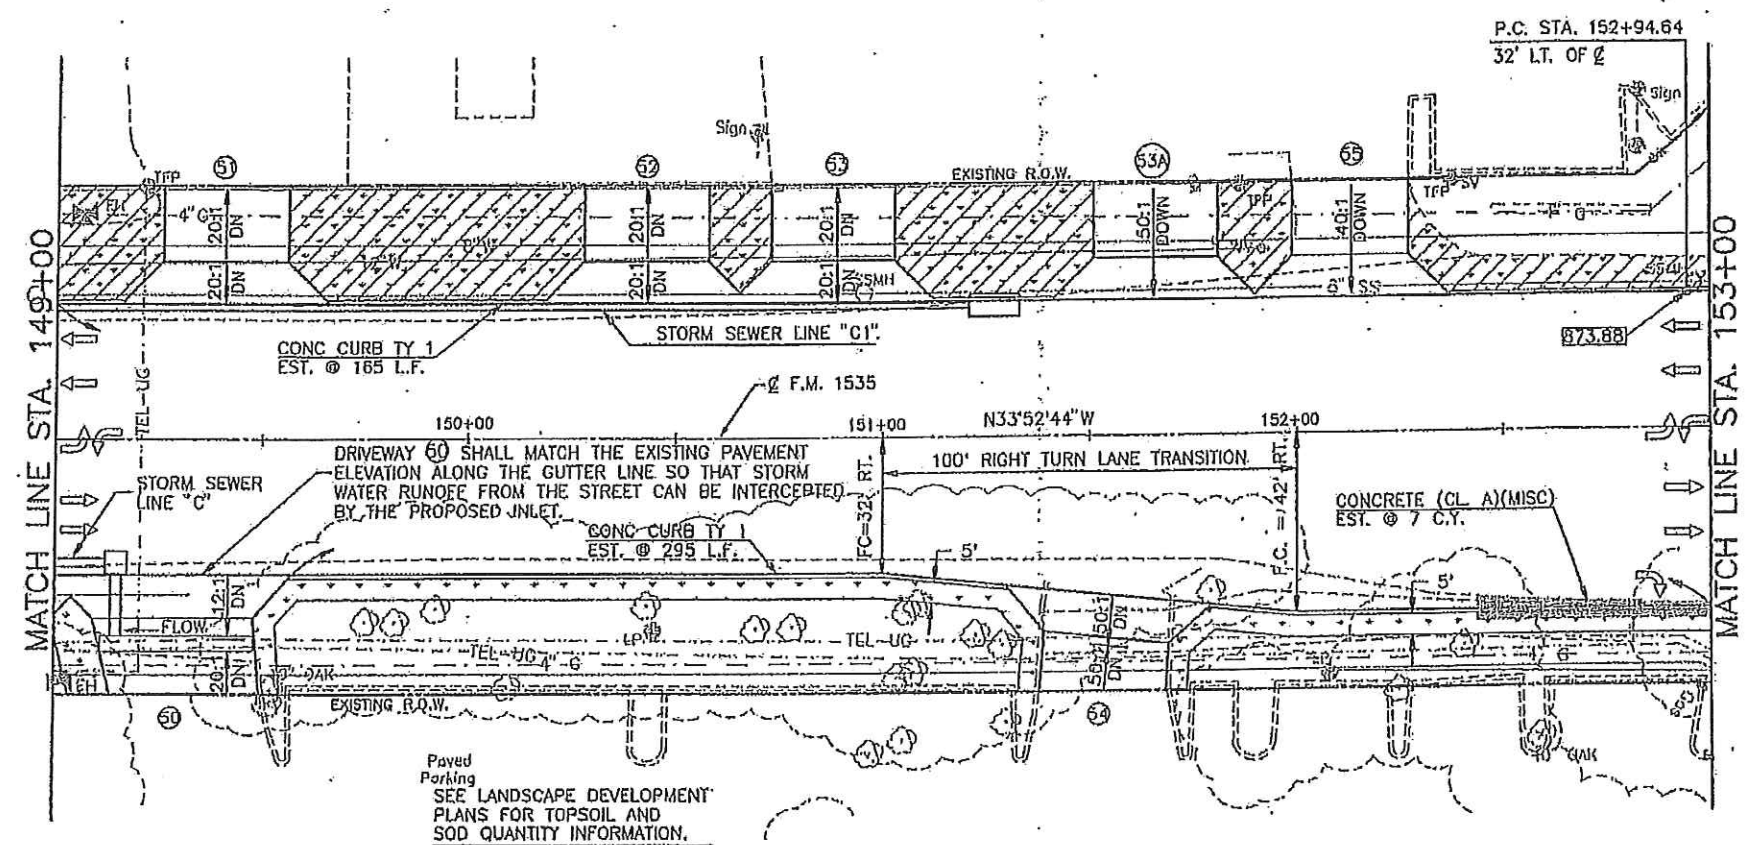

- LEGEND**
- EXISTING RIGHT-OF-WAY LINE
 - EXISTING GAS LINE
 - EXISTING WATER LINE
 - EXISTING SANITARY SEWER
 - EXISTING OVERHEAD UTILITIES
 - EXISTING FENCES (x-WIRE, - WOOD, - CHAINLINK)
 - EXISTING WATER VALVE
 - EXISTING WATER METER
 - EXISTING GAS VALVE
 - EXISTING UTILITY POLE
 - EXISTING SAN.SWR. M.H.
 - EXISTING TRAFFIC POLE
 - EXISTING FIRE HYDRANT
 - EXISTING TELEPHONE. PEDESTAL
 - TRAVERSE PT.
 - MAILBOX
 - TOPSOIL & SOD AREA
 - PROPOSED CURB
 - EXISTING TREE
 - EXISTING TREE & SHRUB CANOPY
 - REPLACE PAVEMENT W/ TOPSOIL & SOD
 - MISCELLANEOUS CONCRETE

SCALE: HORIZ. 1" = 20'
VERT. 1" = 5'

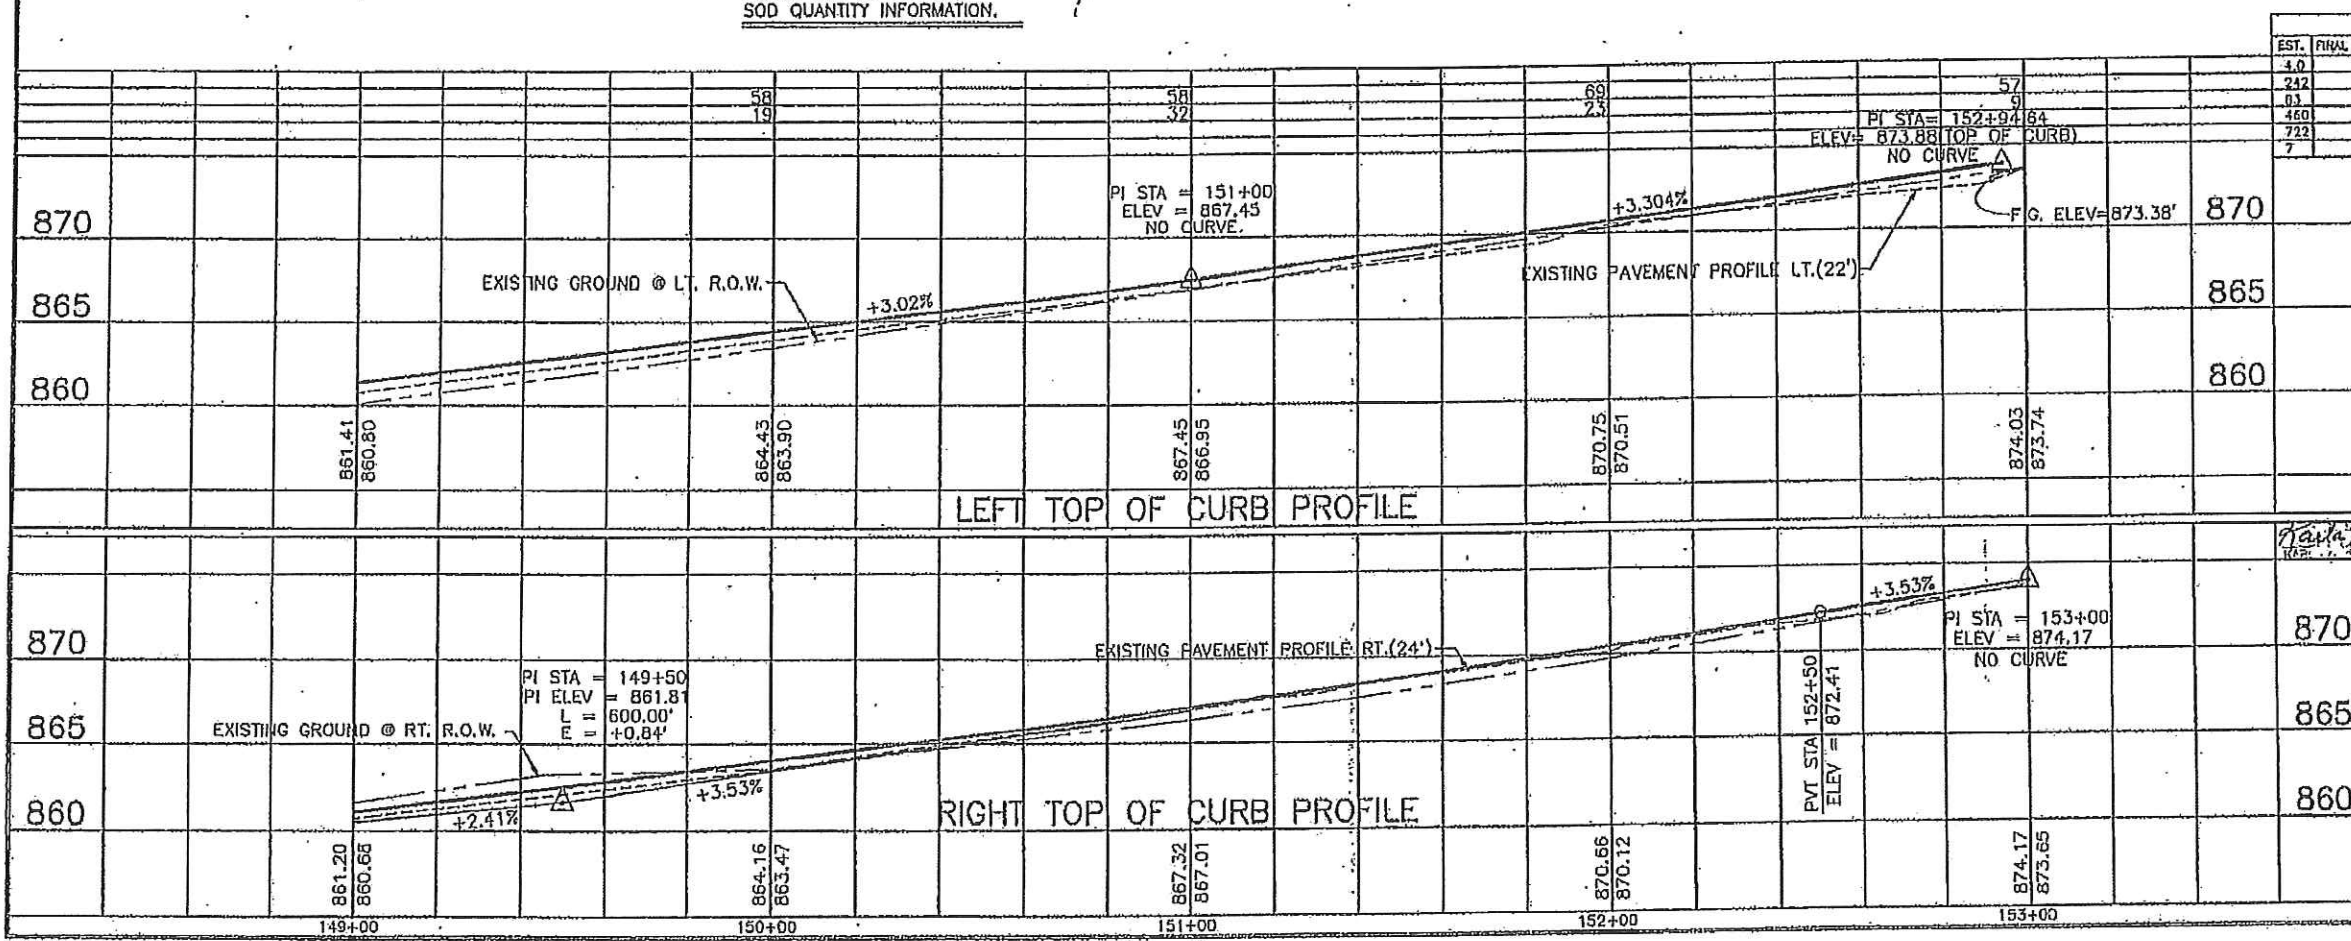


SHEET TOTALS	
EST. QTY.	DESCRIPTION
4.0	STA. PREPARATION OF R.O.W.
242	C.Y. EXCAVATION
03	C.Y. EMBANKMENT
460	L.F. CONCRETE CURB (TYPE 1)
722	S.Y. CONCRETE DRIVEWAY (5' W)
7	C.Y. CONCRETE (CLASS "A") (MISC)

** SEE DRIVEWAY SUMMARY

FM 1535
(N.W. MILITARY HWY.)
STA. 149+00 TO 153+00
PLAN/PROFILE
SHEET 9 OF 22

CIVIL ENGINEERING CONSULTANTS
801 BROADWAY, SUITE 114
DALLAS, TEXAS (214) 523-8371


TOTAL	FOOTING AND PAVEMENT	FOOTING
6	STP 96 (723) MM	74
TEXAS	SA	BEAR
0658	01	033

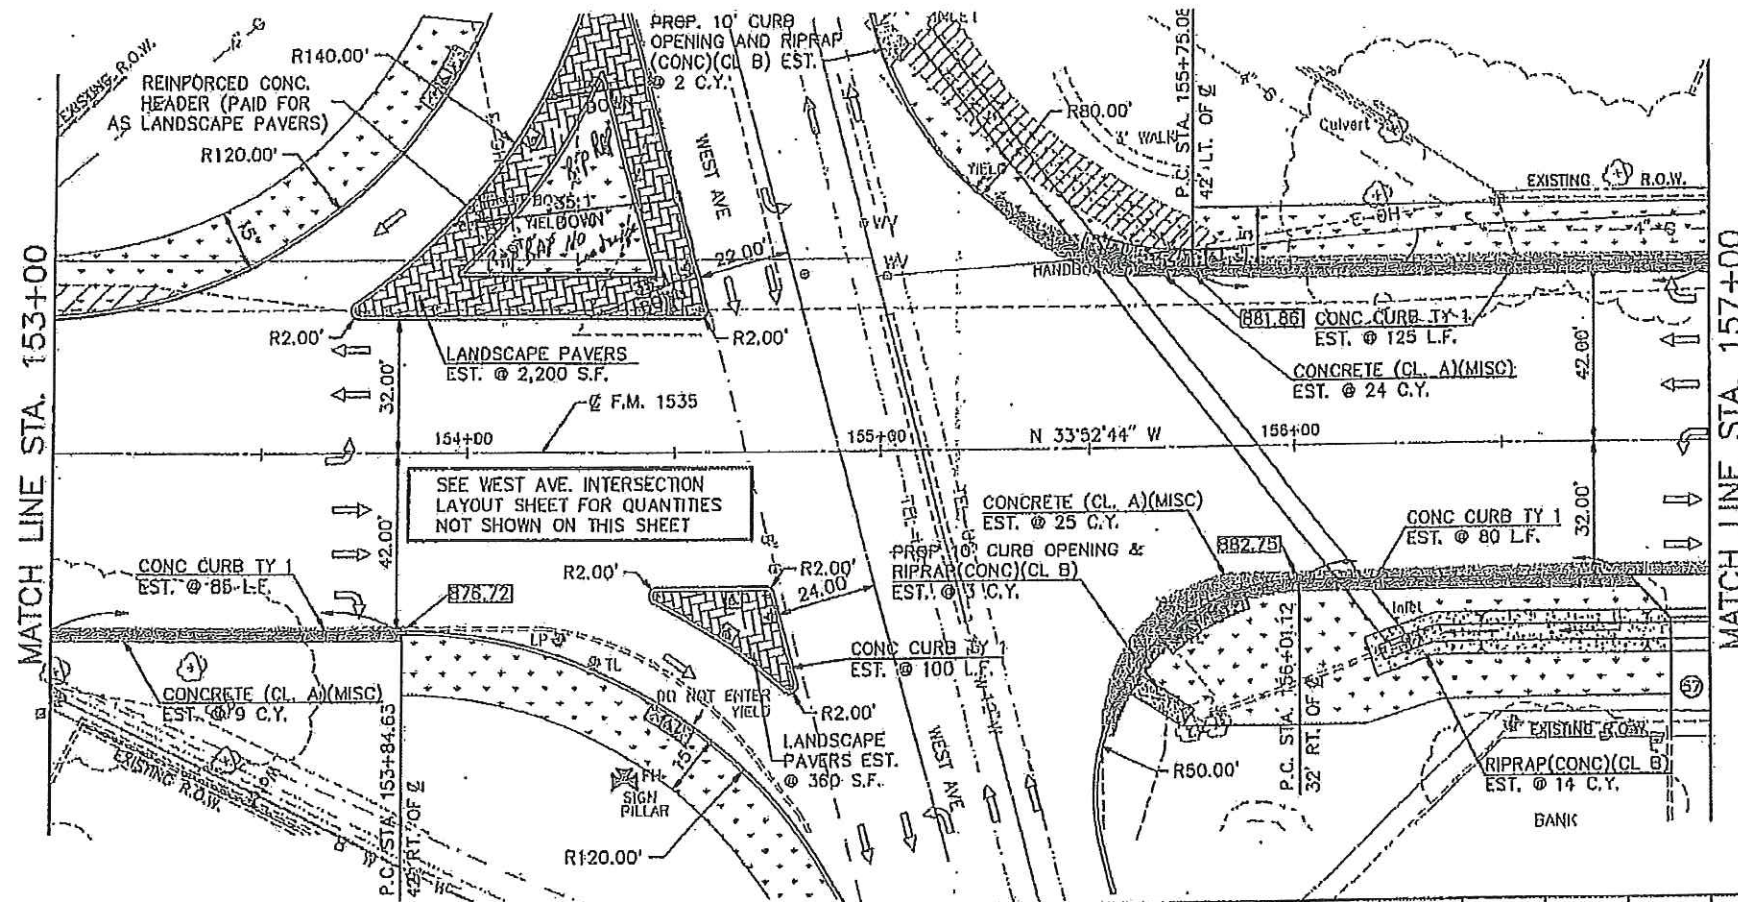

SCALE: HORIZ. 1" = 20'
VERT. 1" = 5'

LEGEND

- EXISTING RIGHT-OF-WAY LINE
- EXISTING GAS LINE
- EXISTING WATER LINE
- EXISTING SANITARY SEWER
- EXISTING OVERHEAD UTILITIES
- EXISTING FENCES (X-WIRE, - WOOD, - CHAINLINK)
- EXISTING WATER VALVE
- EXISTING WATER METER
- EXISTING GAS VALVE
- EXISTING UTILITY POLE
- EXISTING SAN. SWR. M.H.
- EXISTING TRAFFIC POLE
- EXISTING FIRE HYDRANT
- EXISTING TELEPHONE PEDESTAL
- TRAVERSE PT.
- MAILBOX
- TOPSOIL & SOD AREA
- PROPOSED CURB
- EXISTING TREE
- EXISTING TREE & SHRUB CANOPY
- CONCRETE RIPRAP
- CONCRETE PAVERSTONES
- MISCELLANEOUS CONCRETE
- CONCRETE SIDEWALK
- REMOVE EXIST RIPRAP AND REPLACE W/SOD

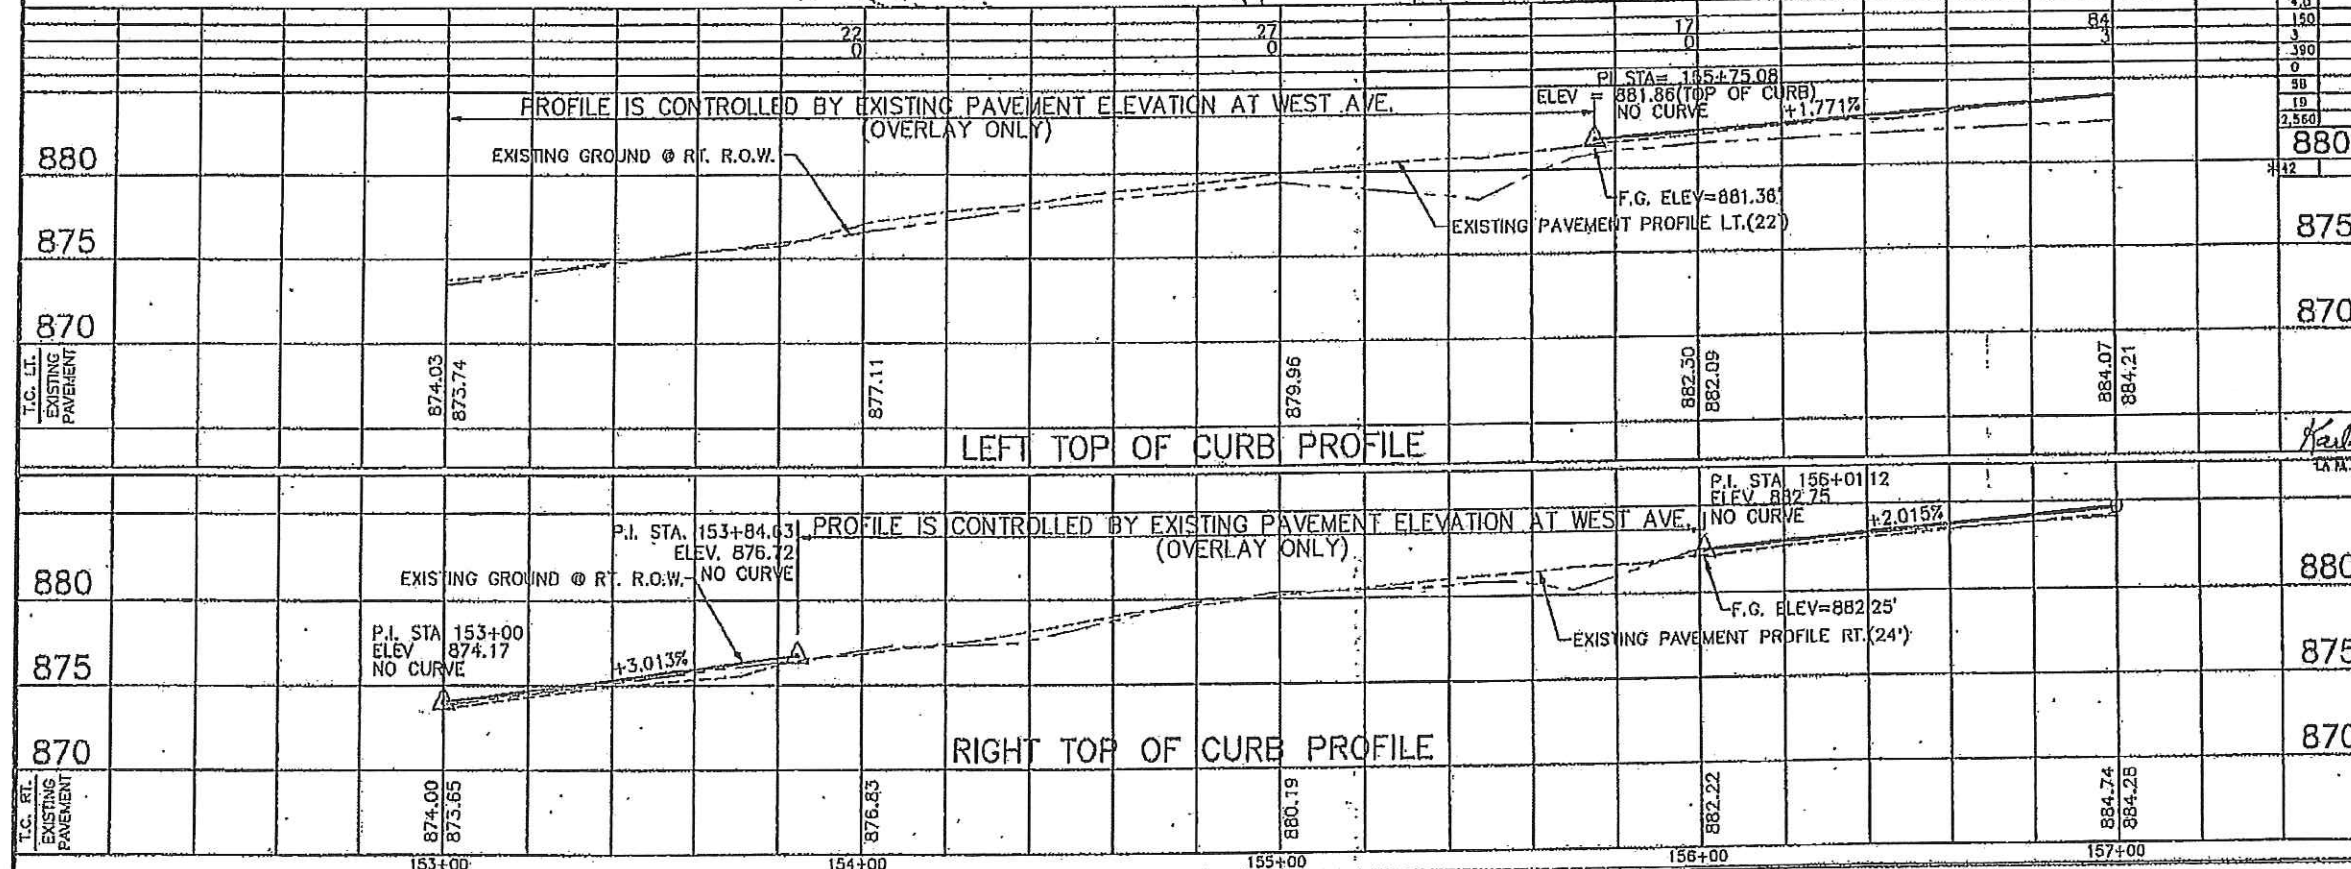

SHEET TOTALS		DESCRIPTION
4.0	STA.	PREPARATION OF R.O.W.
150	C.Y.	EXCAVATION
3	C.Y.	EMBANKMENT
390	L.F.	CONCRETE CURB (TYPE 1)
0	S.Y.	CONCRETE DRIVEWAY (5' WIDE)
50	C.Y.	CONCRETE (CLASS "A") (MISC)
19	C.Y.	RIPRAP (CONC) (CL. B)
2,560	S.F.	LANDSCAPE PAVERS

880 S.Y. CONC. SIDEWALK (4 IN)

875 *WHEELCHAIR RAMPS
**SEE DRIVEWAY SUMMARY


870

870

FM 1535
(N.W. MILITARY HWY.)
STA. 153+00 TO 157+00
PLAN/PROFILE
SHEET 10 OF 22


CIVIL ENGINEERING CONSULTANTS
301 BROADWAY, SUITE 114
DALLAS, TEXAS 75201 (214) 521-4373

DATE	REVISION	BY	CHKD	APP'D
08/26	01	033	FM 1535	

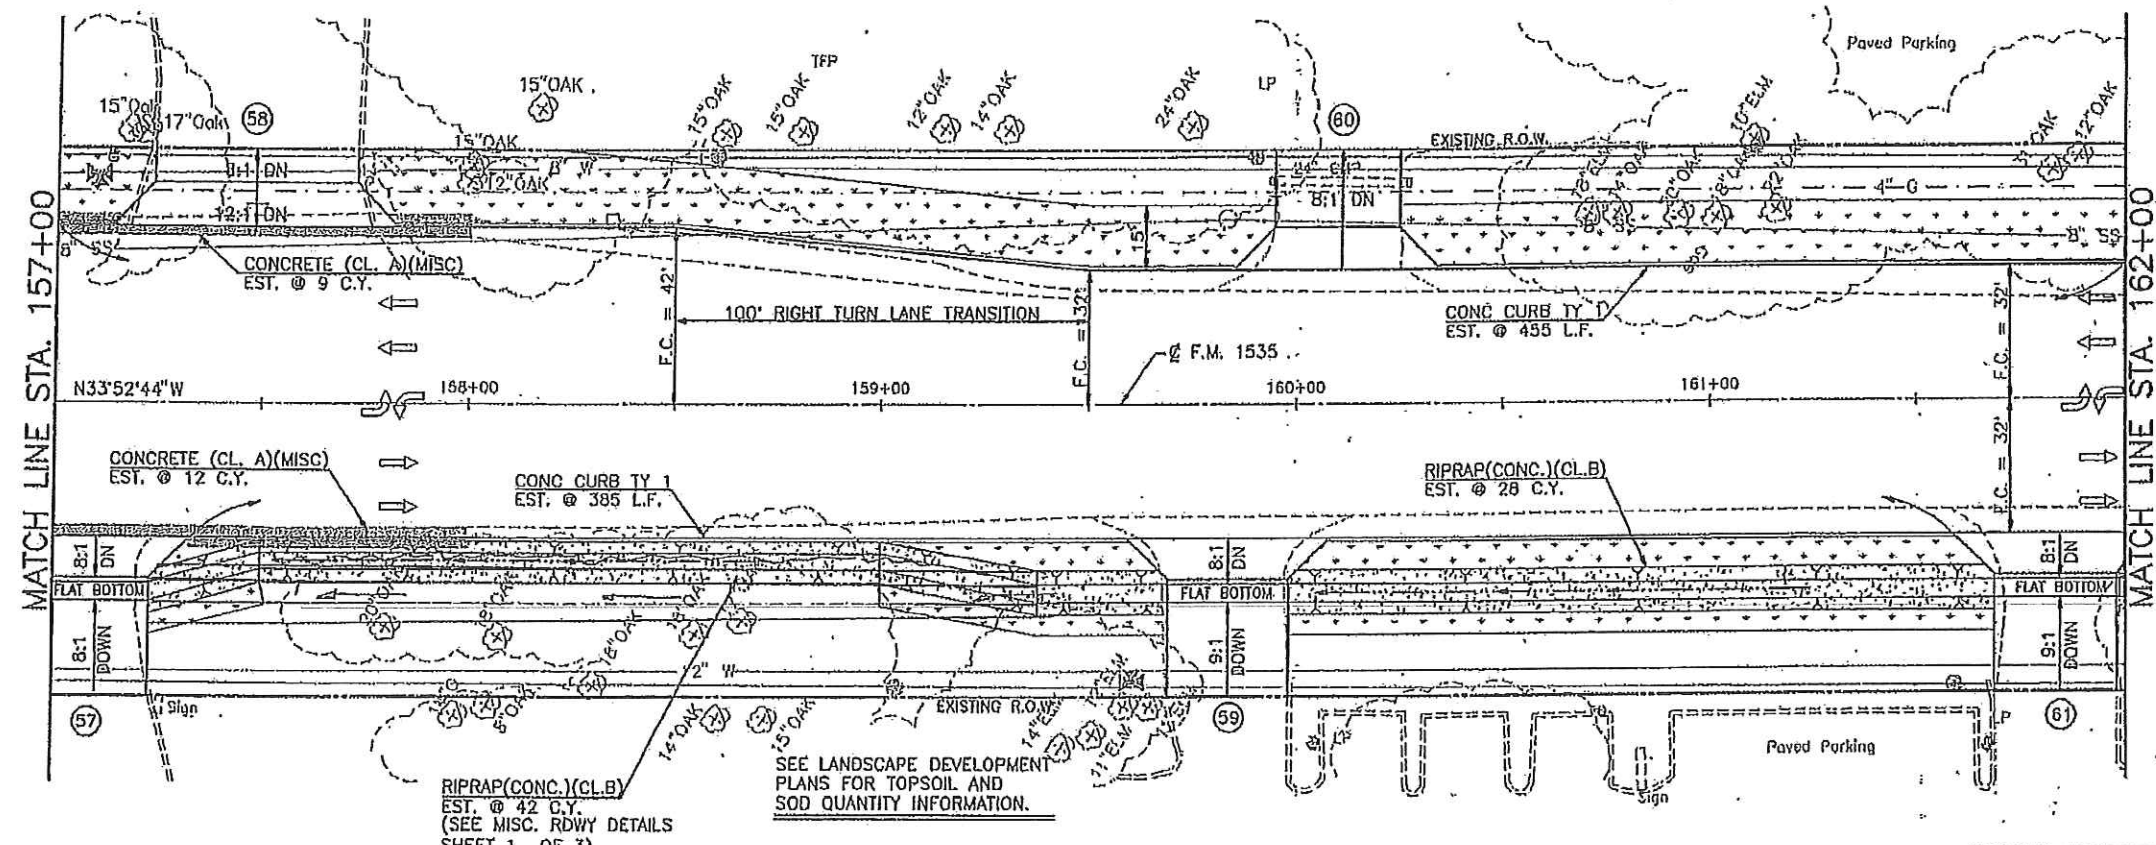

SCALE: HORIZ. 1" = 20'
VERT. 1" = 5'

- LEGEND**
- EXISTING RIGHT-OF-WAY LINE
 - EXISTING GAS LINE
 - EXISTING WATER LINE
 - EXISTING SANITARY SEWER
 - EXISTING OVERHEAD UTILITIES
 - EXISTING FENCES (X-WIRE, - WOOD, - CHAINLINK)
 - EXISTING WATER VALVE
 - EXISTING WATER METER
 - EXISTING GAS VALVE
 - EXISTING UTILITY POLE
 - EXISTING SAN. SWR. M.H.
 - EXISTING TRAFFIC POLE
 - EXISTING FIRE HYDRANT
 - EXISTING TELEPHONE PEDESTAL
 - TRAVERSE PT.
 - MAILBOX
 - TOPSOIL & SOD AREA
 - PROPOSED CURB
 - EXISTING TREE
 - EXISTING TREE & SHRUB CANOPY
 - CONCRETE RIPRAP
 - MISCELLANEOUS CONCRETE

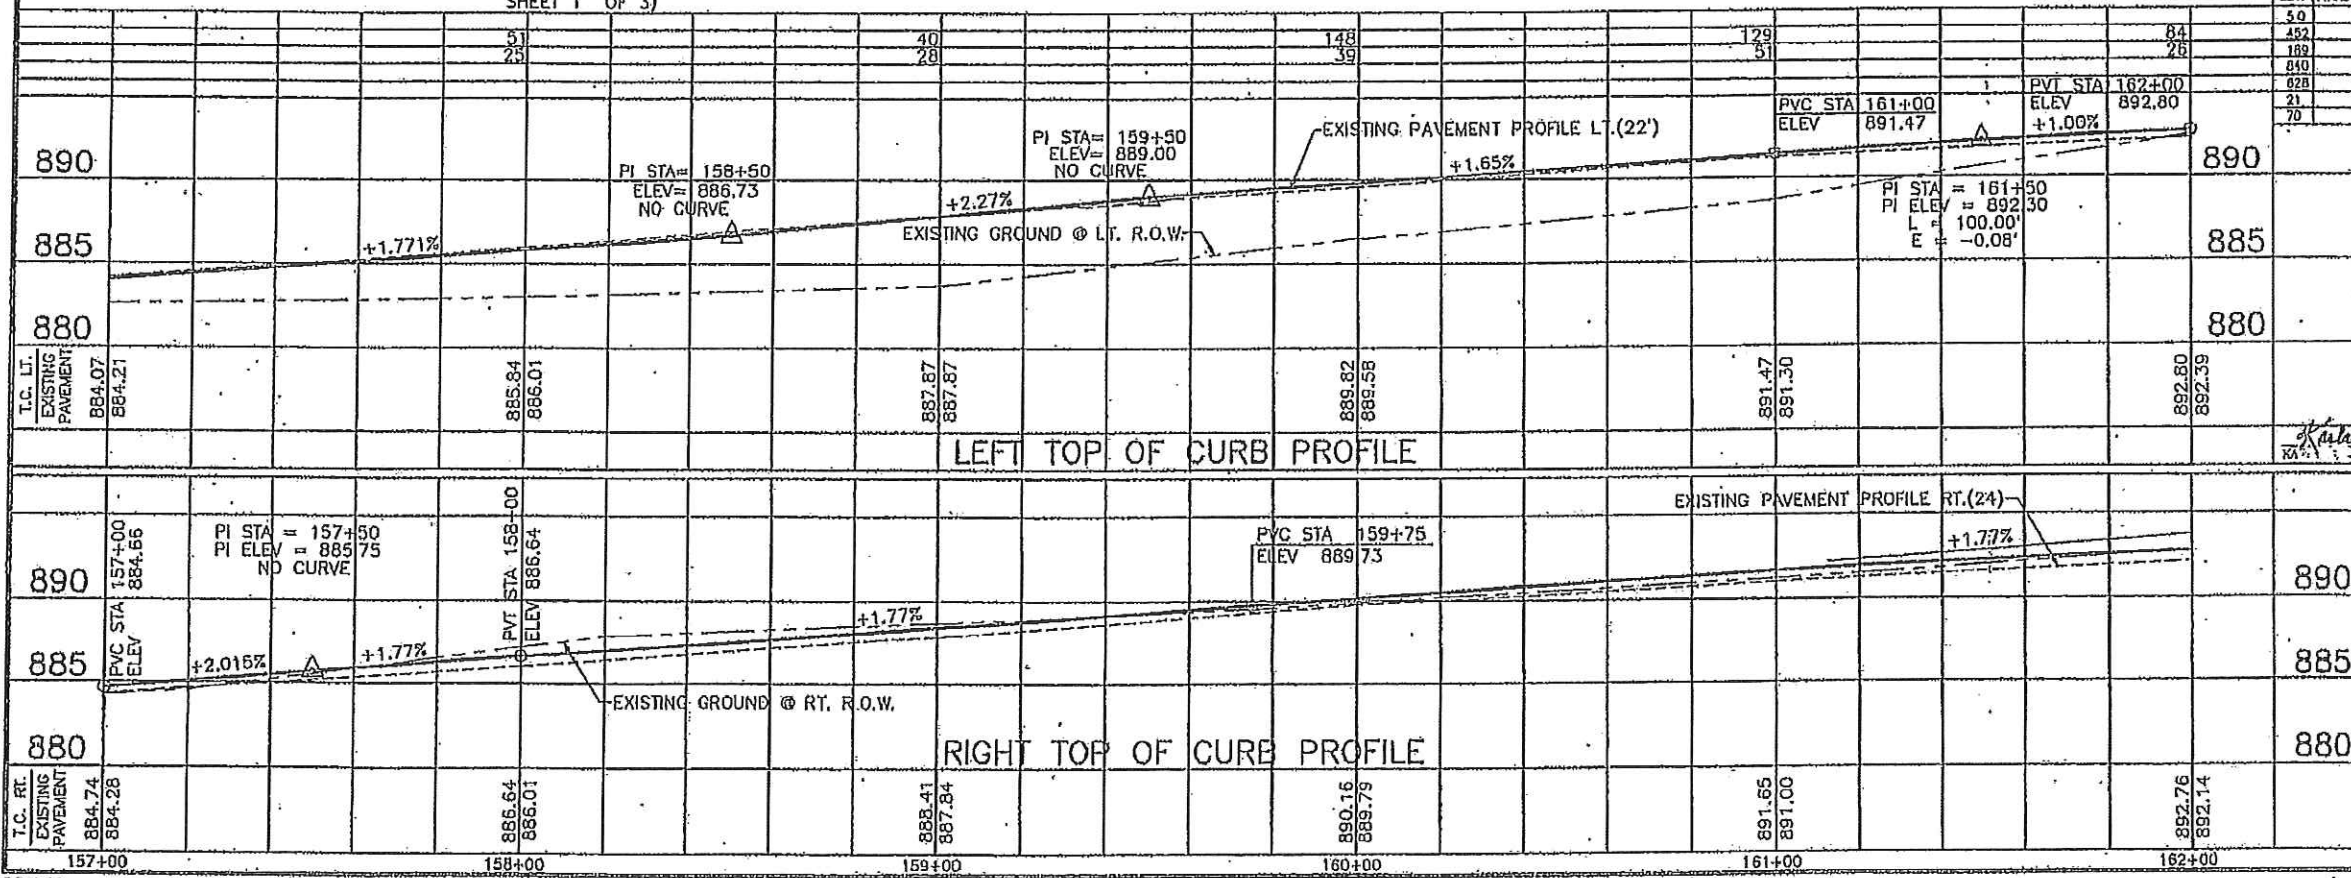



SHEET TOTALS	
EST. FINAL	DESCRIPTION
5.0	PREPARATION OF R.O.W.
452	EXCAVATION
182	EMBANKMENT
840	CONCRETE CURB (TYPE 1)
828	CONCRETE DRIVEWAY (5' WIDE)
21	CONCRETE (CLASS 'A') (MISC)
70	RIPRAP (CONC) (CL. B)


**SEE DRIVEWAY SUMMARY

FM 1535
(N.W. MILITARY HWY.)
STA. 157+00 TO 162+00
PLAN/PROFILE
SHEET 11 OF 22

CIVIL ENGINEERING CONSULTANTS	
3001 DOWNEY, SUITE 114	
SAN ANTONIO, TEXAS (512) 628-6371	
PROJECT NO.	STP 96 (723) MM
DATE	7/6
STATE	TEXAS
COUNTY	BEXAR
SECTION	005B
POST MILE	01
SECTION	033
SECTION	FM 1535


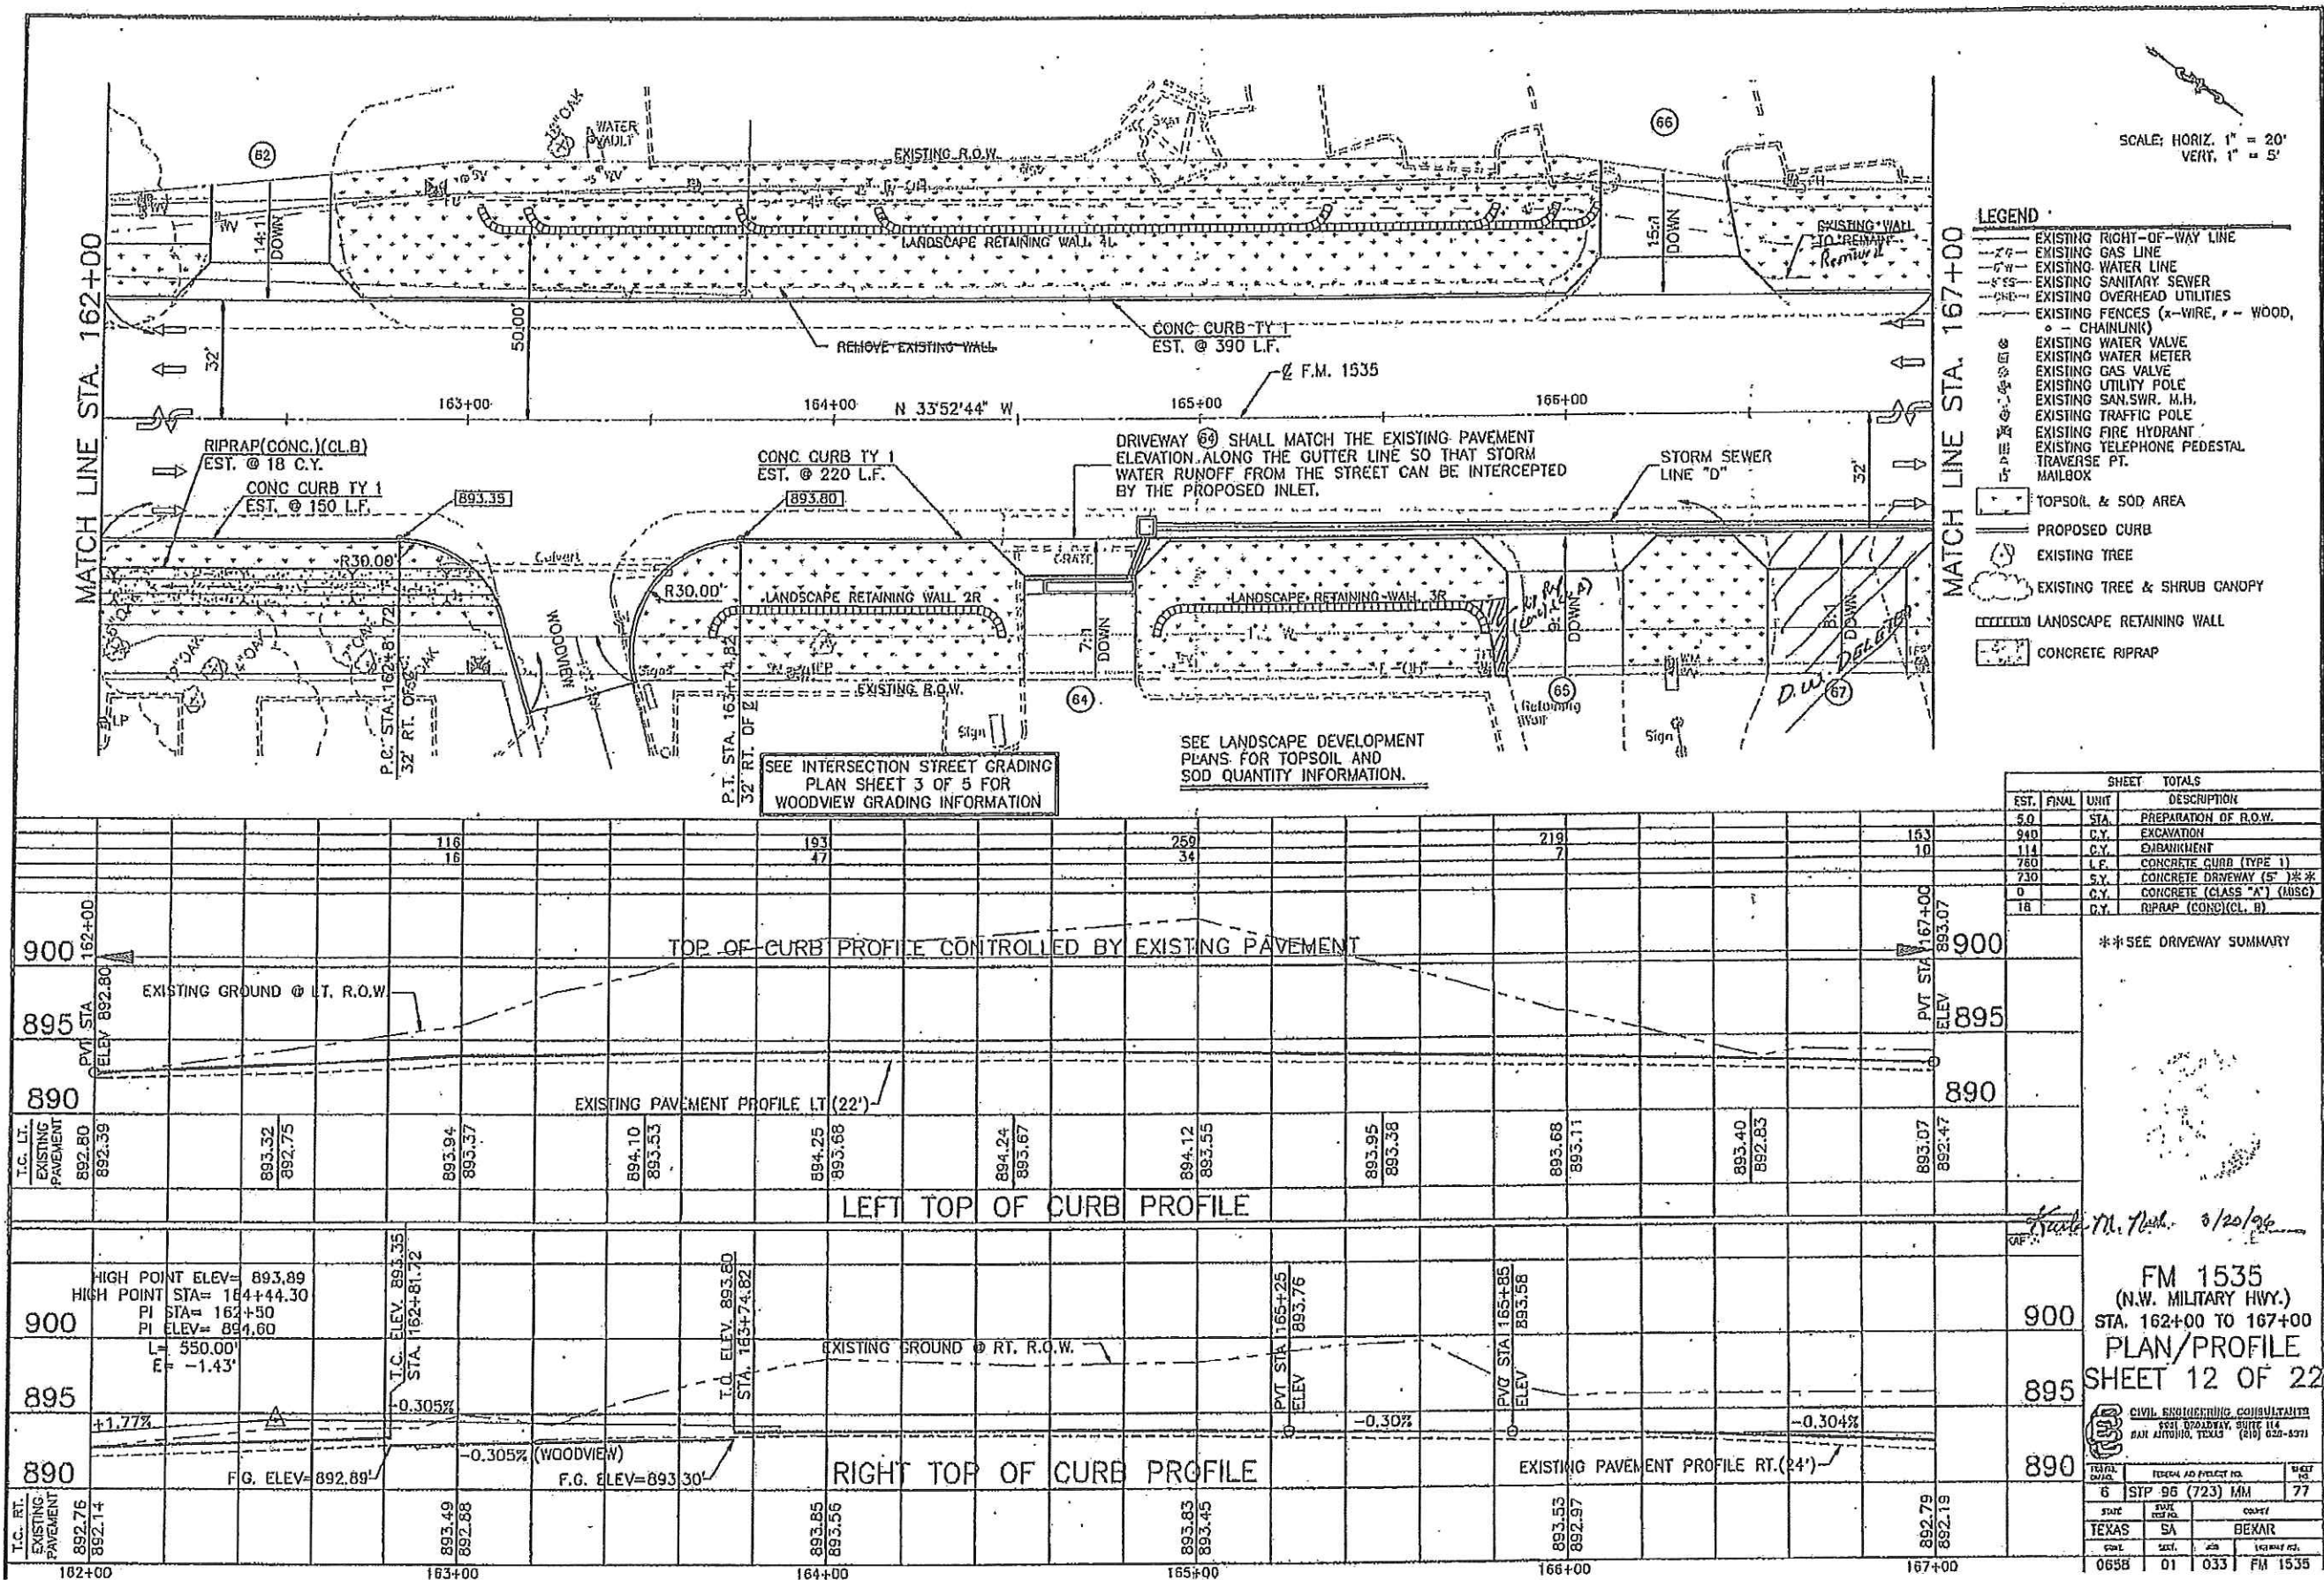


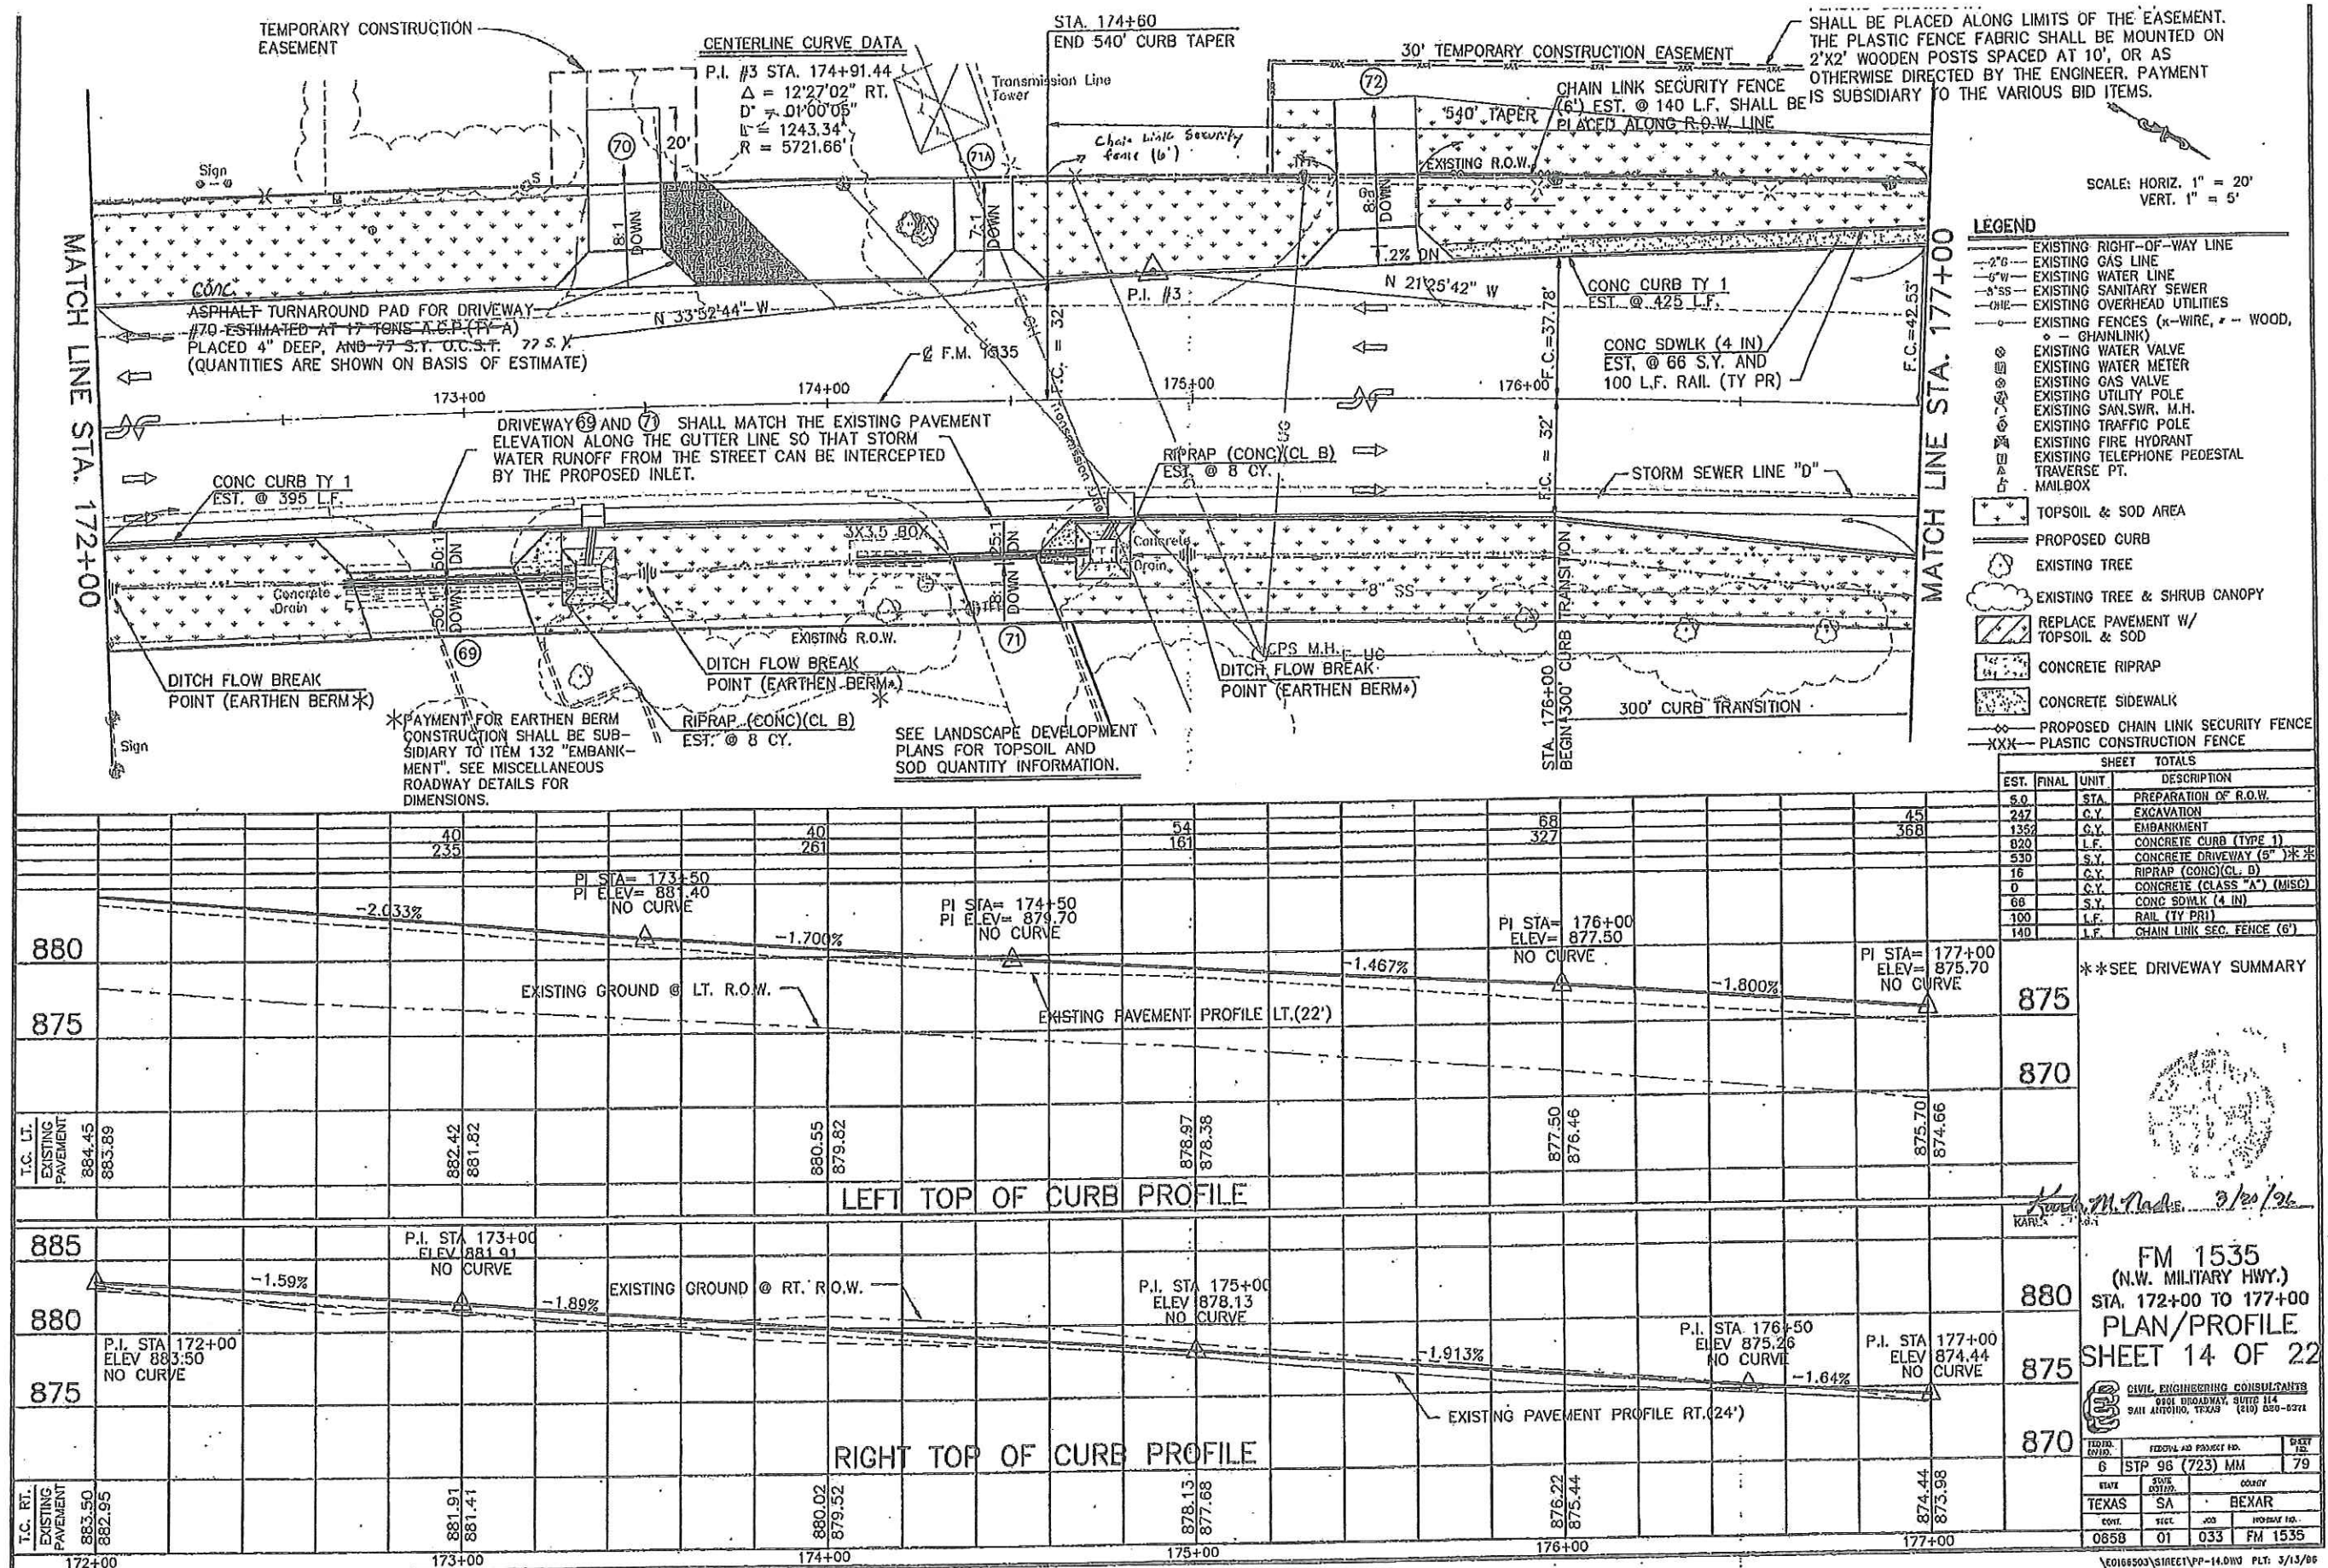

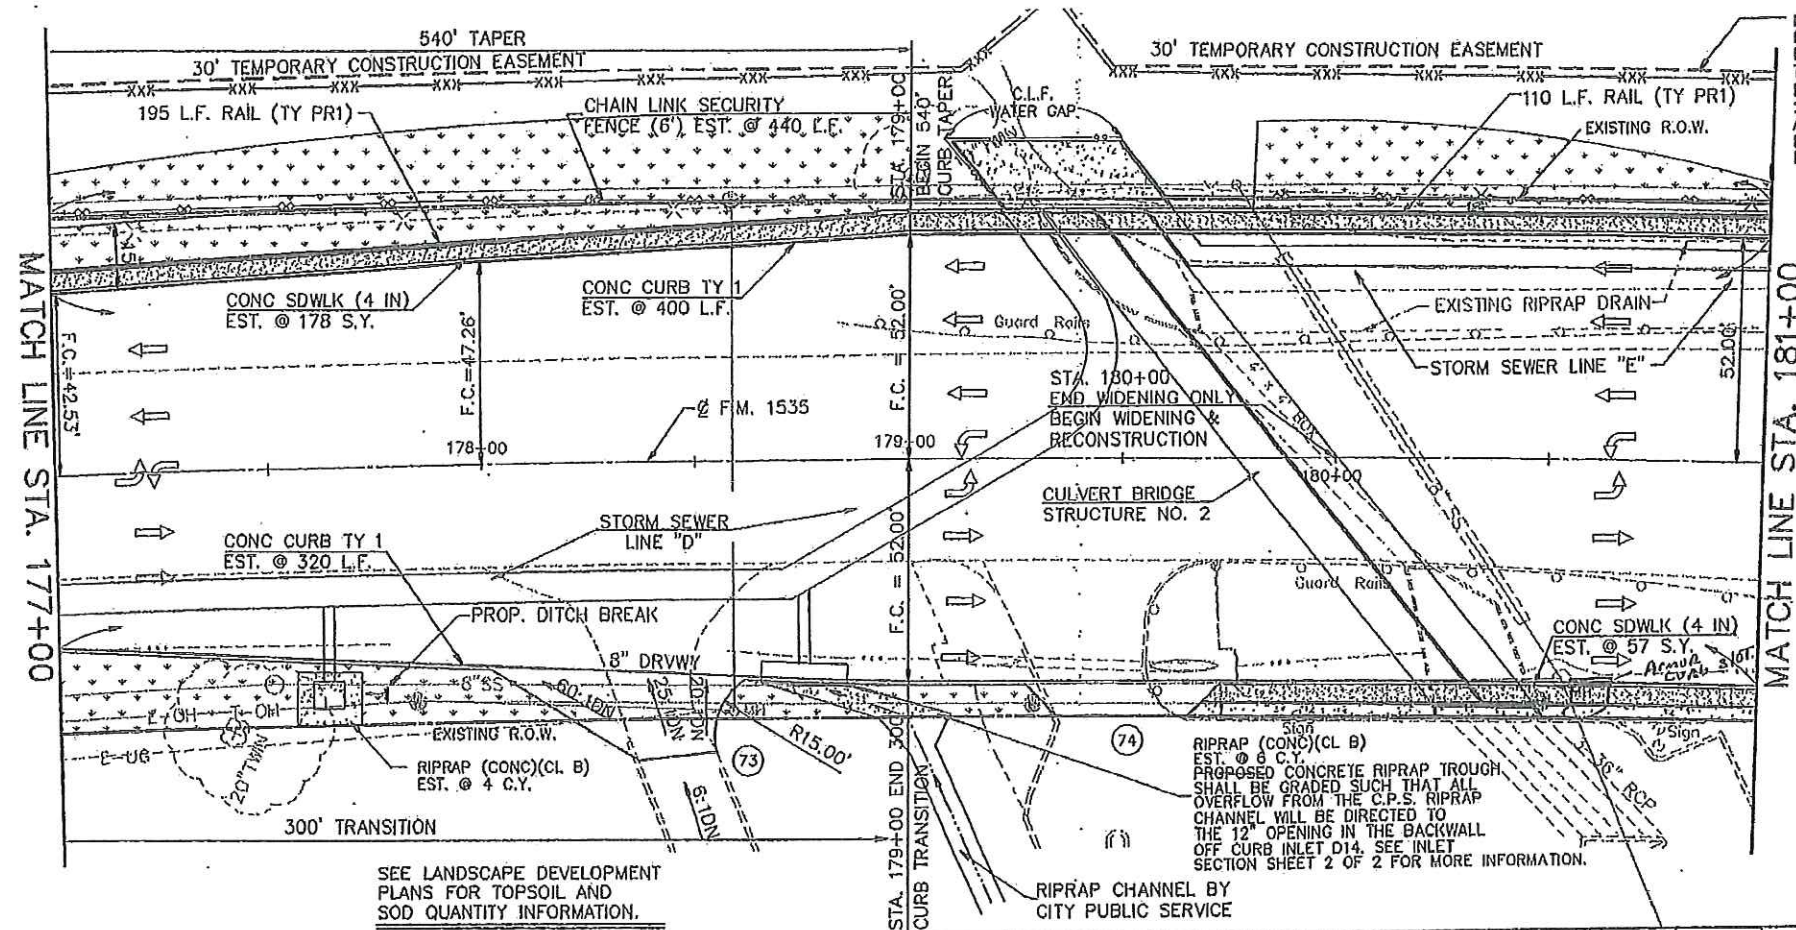

LEGEND

- EXISTING RIGHT-OF-WAY LINE
- 2'-0" EXISTING GAS LINE
- EXISTING WATER LINE
- 8'-0" EXISTING SANITARY SEWER
- EXISTING OVERHEAD UTILITIES
- EXISTING FENCES (X-WIRE, WOOD, CHAINLINK)
- EXISTING WATER VALVE
- EXISTING WATER METER
- EXISTING GAS VALVE
- EXISTING UTILITY POLE
- EXISTING SAN. SW. M.H.
- EXISTING TRAFFIC POLE
- EXISTING FIRE HYDRANT
- EXISTING TELEPHONE PEDESTAL
- TRAVERSE PT.
- MAILBOX
- TOPSOIL & SOD AREA
- PROPOSED CURB
- EXISTING TREE
- EXISTING TREE & SHRUB CANOPY
- CONCRETE SIDEWALK
- CONCRETE RIPRAP
- PROPOSED CHAIN LINK SECURITY FENCE
- PLASTIC CONSTRUCTION FENCE

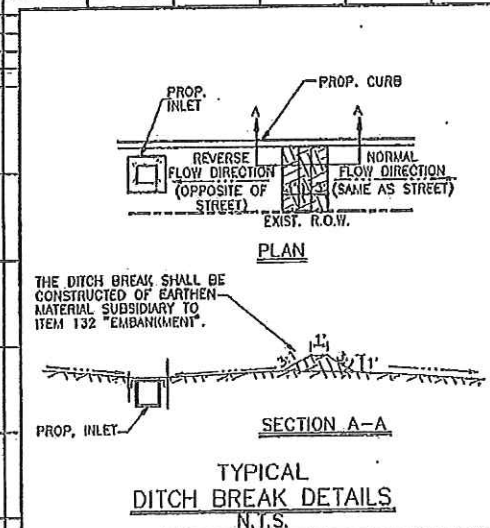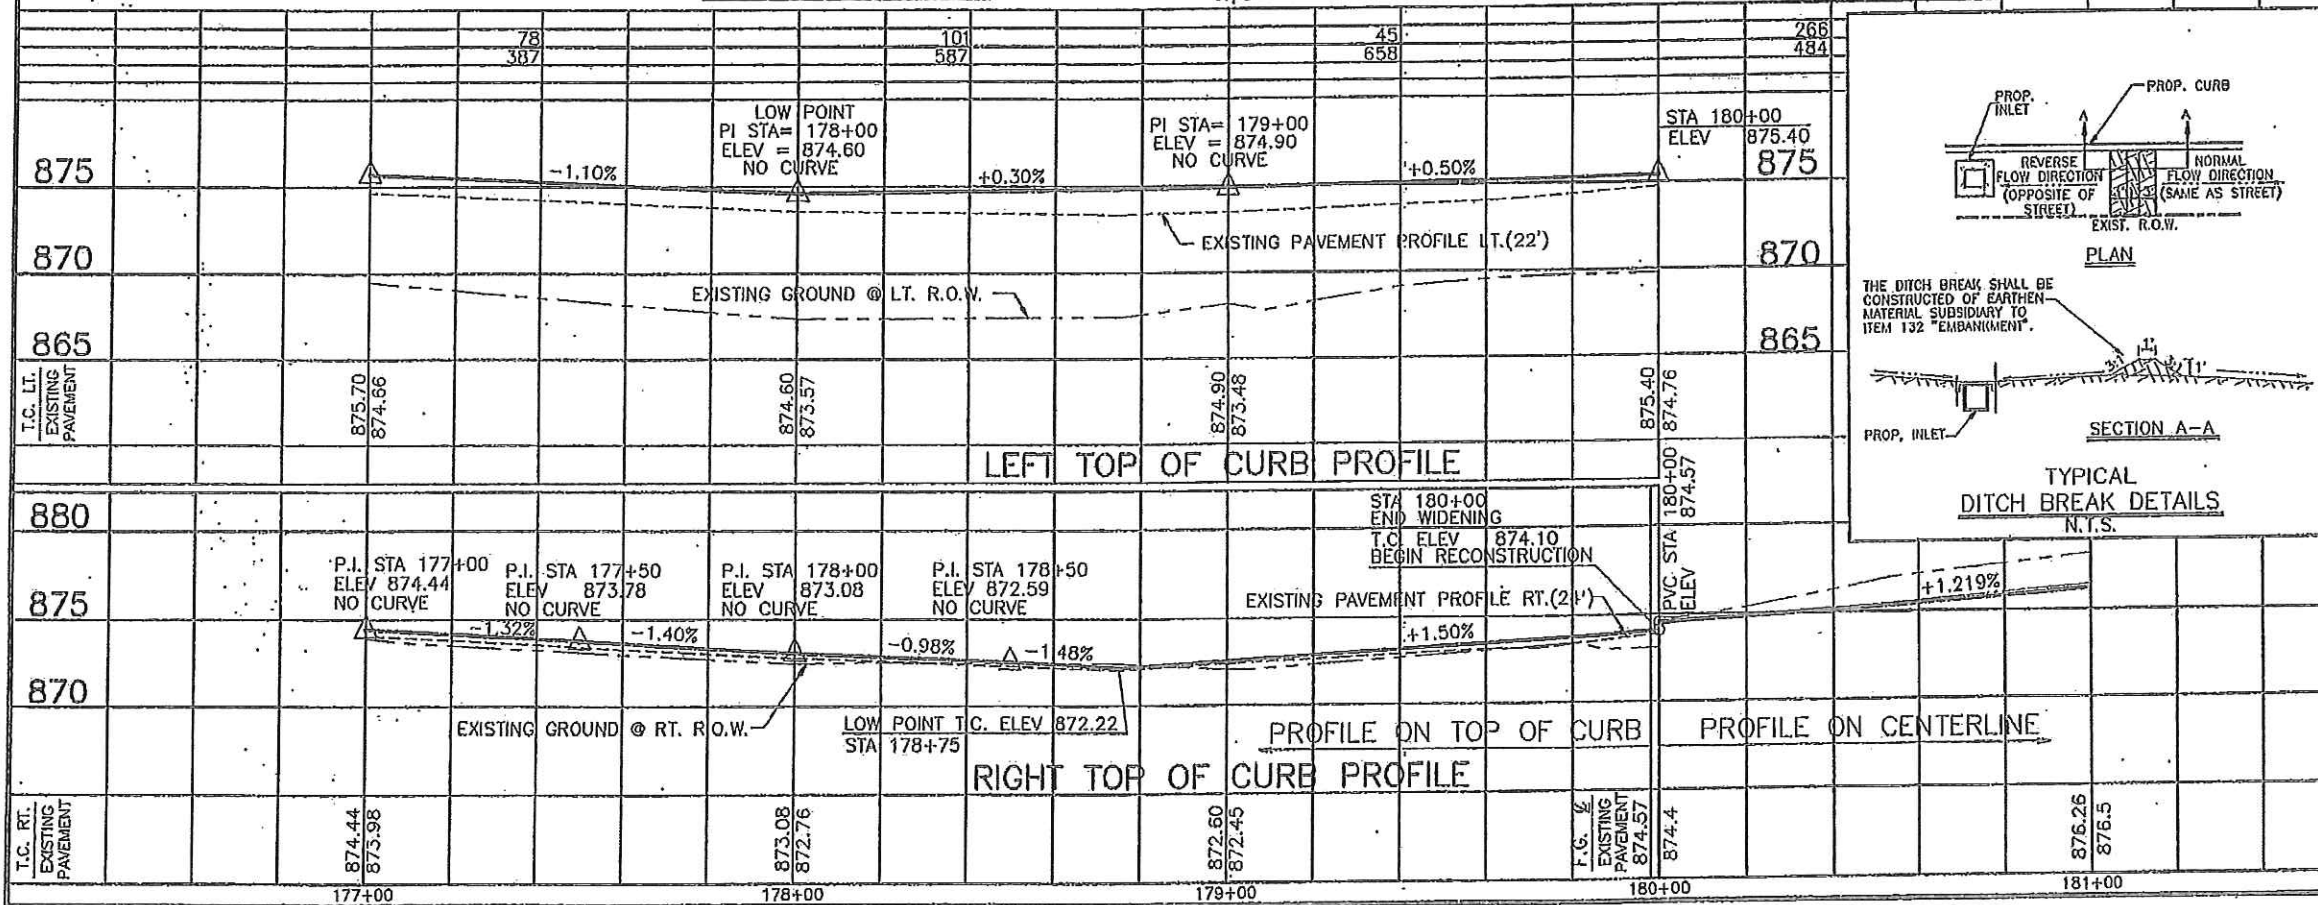

SHEET TOTALS			EST.	FINAL	UNIT	DESCRIPTION
4.0	STA.	PREPARATION OF R.O.W.	490	C.Y.	EXCAVATION	
2116	C.Y.	EMBANKMENT	720	L.F.	CONCRETE CURB (TYPE 1)	
34	S.Y.	CONCRETE DRIVEWAY (5')	0	C.Y.	CONCRETE (CLASS "A") (MISC)	
235	S.Y.	CONCRETE SIDEWALK (4 IN)	305	L.F.	RAIL (TY PR1)	
10	C.Y.	RIPRAP (CONC)(CL. B)	33	S.Y.	CONCRETE DRIVEWAY (8')	
440	L.F.	CHAIN LINK SEC. FENCE (6")				


***SEE DRIVEWAY SUMMARY

FM 1535
(N.W. MILITARY HWY.)
STA. 177+00 TO 181+00
PLAN/PROFILE
SHEET 15 OF 22

CIVIL ENGINEERING CONSULTANTS
6001 BROADWAY, SUITE 114
DALLAS, TEXAS 75231 (214) 620-6371

STATE	FED. PROJ. NO.	SHEET NO.	TOTAL SHEETS
TEXAS	6	01	033

0658 01 033 FM 1535

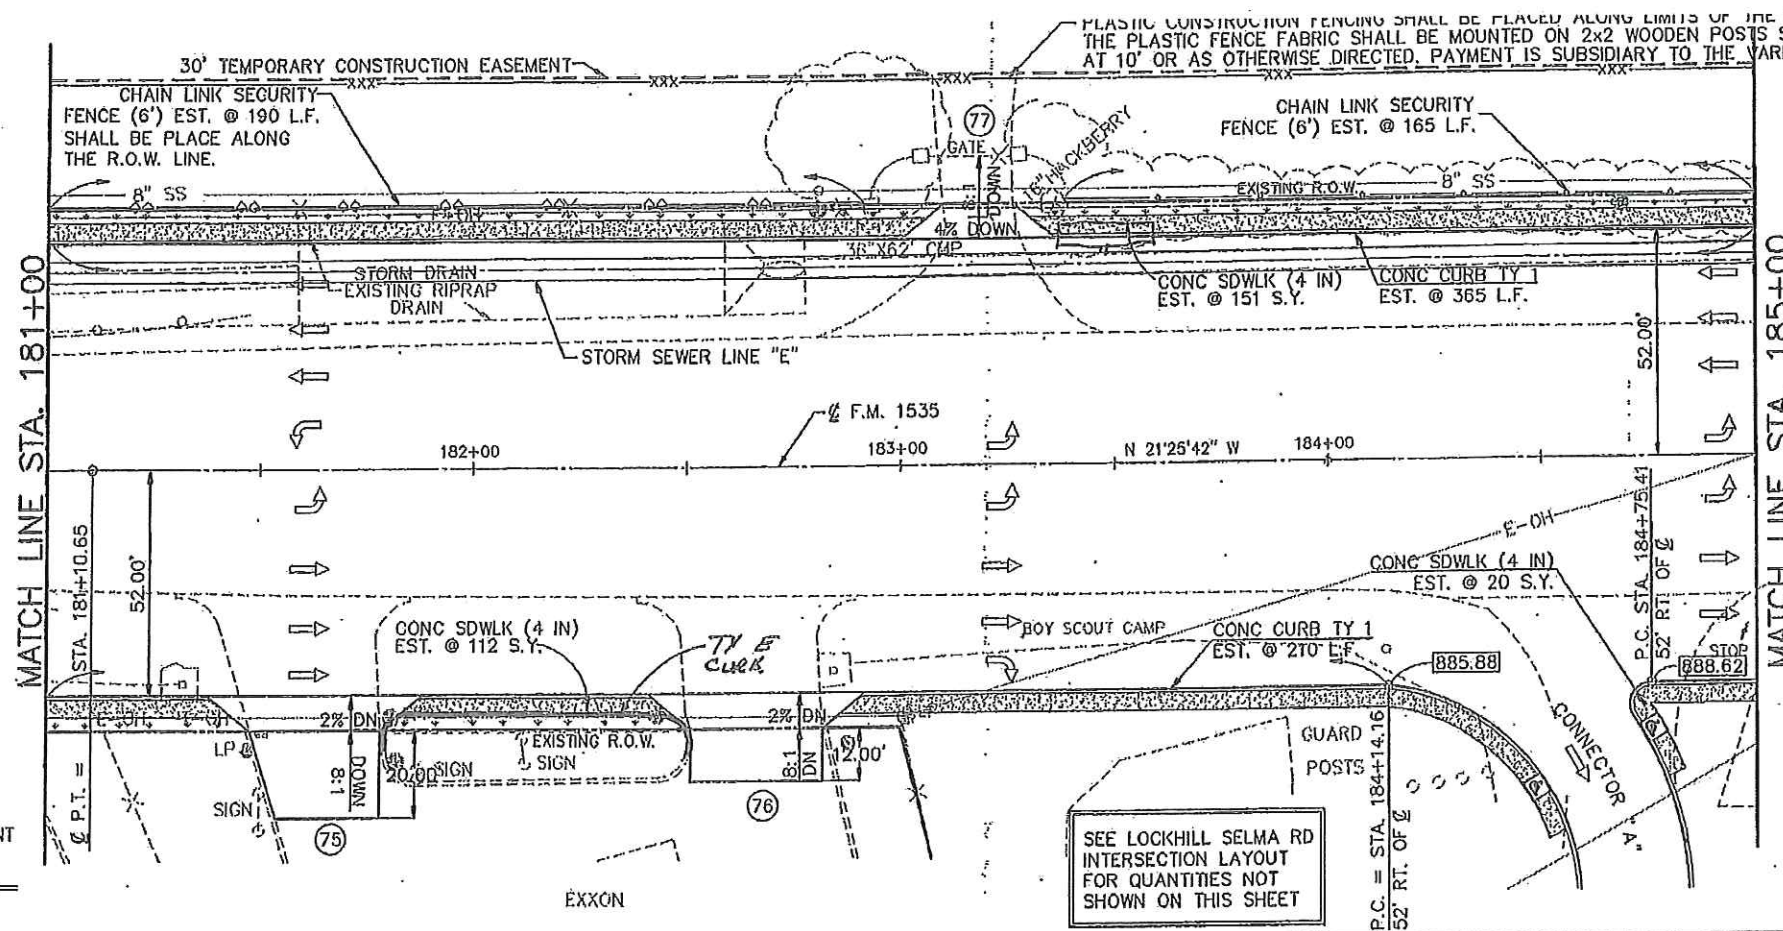


- SCALE: HORIZ. 1" = 20'
VERT. 1" = 5'
- LEGEND**
- EXISTING RIGHT-OF-WAY LINE
 - 2" EXISTING GAS LINE
 - 3" EXISTING WATER LINE
 - 8" EXISTING SANITARY SEWER
 - OHC EXISTING OVERHEAD UTILITIES
 - X-W EXISTING FENCES (X-WIRE, -WOOD, -CHAINLINK)
 - EXISTING WATER VALVE
 - EXISTING WATER METER
 - EXISTING GAS VALVE
 - EXISTING UTILITY POLE
 - EXISTING SAN. SWR. M.H.
 - EXISTING TRAFFIC POLE
 - EXISTING FIRE HYDRANT
 - EXISTING TELEPHONE PEDESTAL
 - TRAVERSE PT.
 - MAILBOX
 - TOPSOIL & SOD AREA
 - PROPOSED CURB
 - EXISTING TREE
 - EXISTING TREE & SHRUB CANOPY
 - CONCRETE PAVER STONES
 - CONCRETE SIDEWALK
 - PROPOSED CHAIN LINK SECURITY FENCE
 - PLASTIC CONSTRUCTION FENCE

SEE LANDSCAPE DEVELOPMENT
PLANS FOR TOPSOIL AND
SOD QUANTITY INFORMATION.

SEE LOCKHILL SELMA RD
INTERSECTION LAYOUT
FOR QUANTITIES NOT
SHOWN ON THIS SHEET

SHEET TOTALS			
EST.	FINAL	UNIT	DESCRIPTION
4.0		STA.	PREPARATION OF R.O.W.
2095		C.Y.	EXCAVATION
255		C.Y.	EMBANKMENT
575		L.F.	CONCRETE CURB (TYPE 1)
218		S.Y.	CONCRETE DRIVEWAY (5" MIS)
0		C.Y.	CONCRETE (CLASS "A") (MISO)
395		L.F.	CHAIN LINK SEC. FENCE (6')
283		S.Y.	CONC. SDWLK (4 IN)

** SEE DRIVEWAY SUMMARY

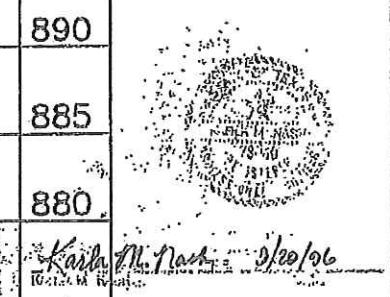


FM 1535
(N.W. MILITARY HWY.)
STA. 181+00 TO 185+00
PLAN/PROFILE
SHEET 16 OF 22

CIVIL ENGINEERING CONSULTANTS
8001 BROADWAY, SUITE 114
SAN ANTONIO, TEXAS (210) 520-8371

FED. DIST.	FED. AID PROJECT NO.	SHEET NO.
6	STP 96 (723) MM	81
STATE	STATE DIST.	COUNTY
TEXAS	SA	BEXAR
CONTRACT	SECTION	SECTION NO.
0658	01	033 FM 1535

SCALE: HORIZ. 1" = 20'
VERT. 1" = 5'

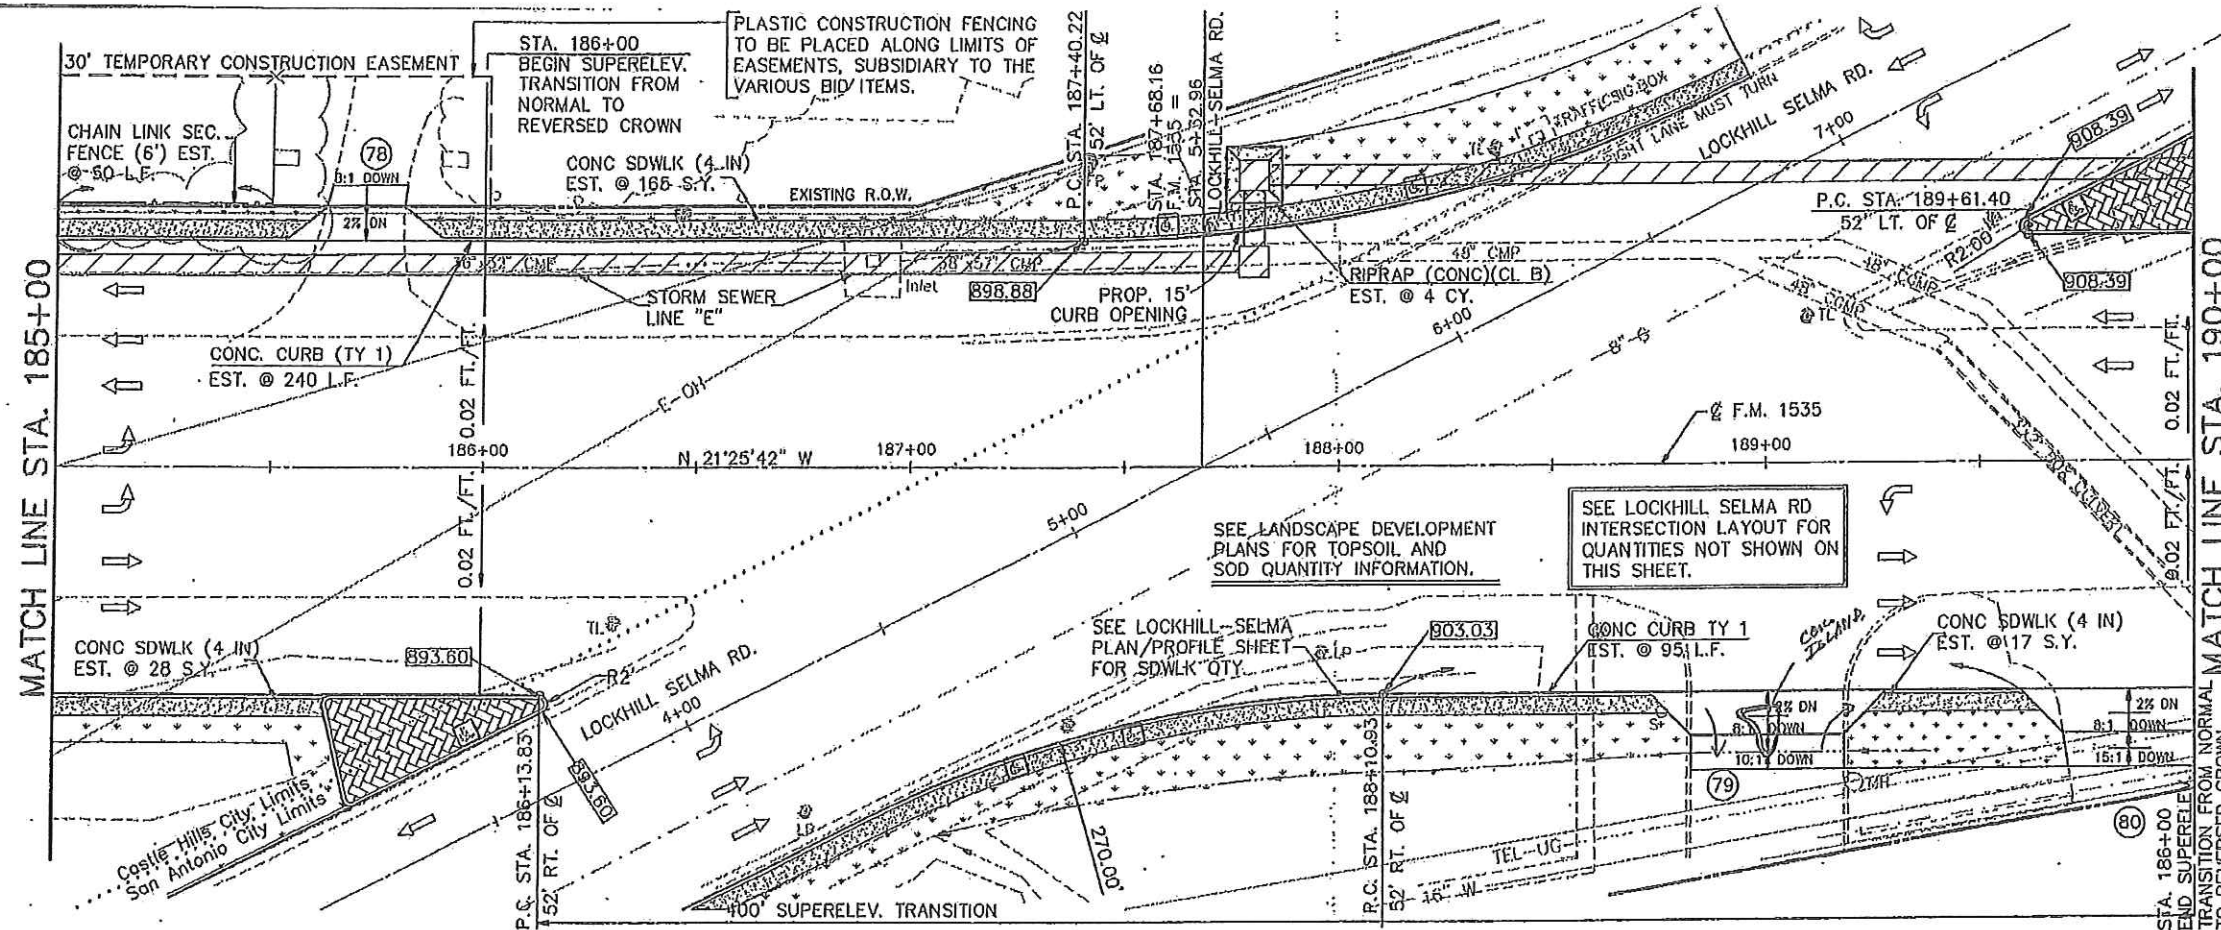

- LEGEND**
- EXISTING RIGHT-OF-WAY LINE
 - - - EXISTING GAS LINE
 - - - EXISTING WATER LINE
 - - - EXISTING SANITARY SEWER
 - - - EXISTING OVERHEAD UTILITIES
 - - - EXISTING FENCES (X-WIRE, X-WOOD, O-CHAINLINK)
 - EXISTING WATER VALVE
 - EXISTING WATER METER
 - EXISTING GAS VALVE
 - EXISTING UTILITY POLE
 - EXISTING SAN. SWR. M.H.
 - EXISTING TRAFFIC POLE
 - EXISTING FIRE HYDRANT
 - EXISTING TELEPHONE PEDESTAL
 - TRAVERSE PT.
 - MAILBOX
 - SOD AREA
 - PROPOSED CURB
 - EXISTING TREE
 - EXISTING TREE & SHRUB CANOPY
 - CONCRETE PAVER STONES
 - CONCRETE SIDEWALK
 - CONCRETE RIPRAP
 - WHEELCHAIR RAMP

SHEET TOTALS	
EST.	FINAL
5.0	STA. PREPARATION OF R.O.W.
3246	C.Y. EXCAVATION
79	C.Y. EMBANKMENT
335	L.F. CONCRETE CURB (TYPE 1)
267	S.Y. CONCRETE DRIVEWAY (5") (MISC)
0	C.Y. CONCRETE (GLASS "A") (MISC)
210	S.Y. CONCRETE SIDEWALK (4 IN)
4	C.Y. RIPRAP (CONC) (CL. B)
50	L.F. CHAIN LINK SEC. FENCE

**SEE DRIVEWAY SUMMARY



Karla M. Nash 3/20/26
DATE

FM 1535
(N.W. MILITARY HWY.)
STA. 185+00 TO 190+00
PLAN/PROFILE
SHEET 17 OF 22

CIVIL ENGINEERING CONSULTANTS
8501 BROADWAY, SUITE 114
SAN ANTONIO, TEXAS (210) 623-5591

FEDERAL AID PROJECT NO.		SHEET NO.
6	STP 96 (723) MM	82
STATE	STATE	COUNTY
TEXAS	SA	BEXAR
CON.	SECT.	JOB
0658	01	033 FM 1535

